


NOTES


1 COPYRIGHT The contents of this drawing may not be reproduced in whole or in part without the written permission of PDP Group Limited

REVISION


REV	DESCRIPTION	DATE	BY	CKD
A	Sedum roof area shaded in light grey	29-06-09	ES	MM

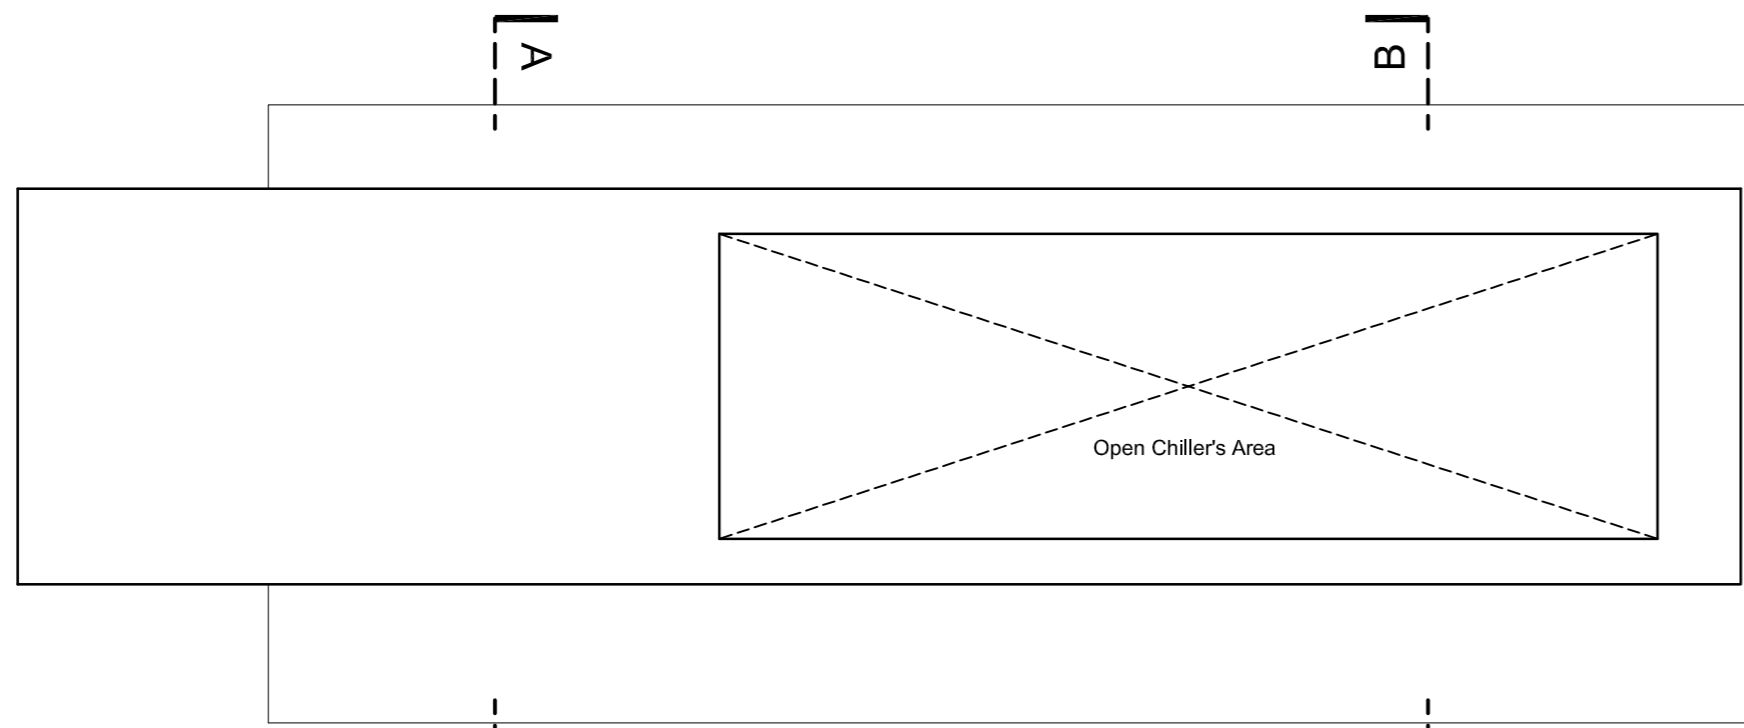


ROOF PLAN

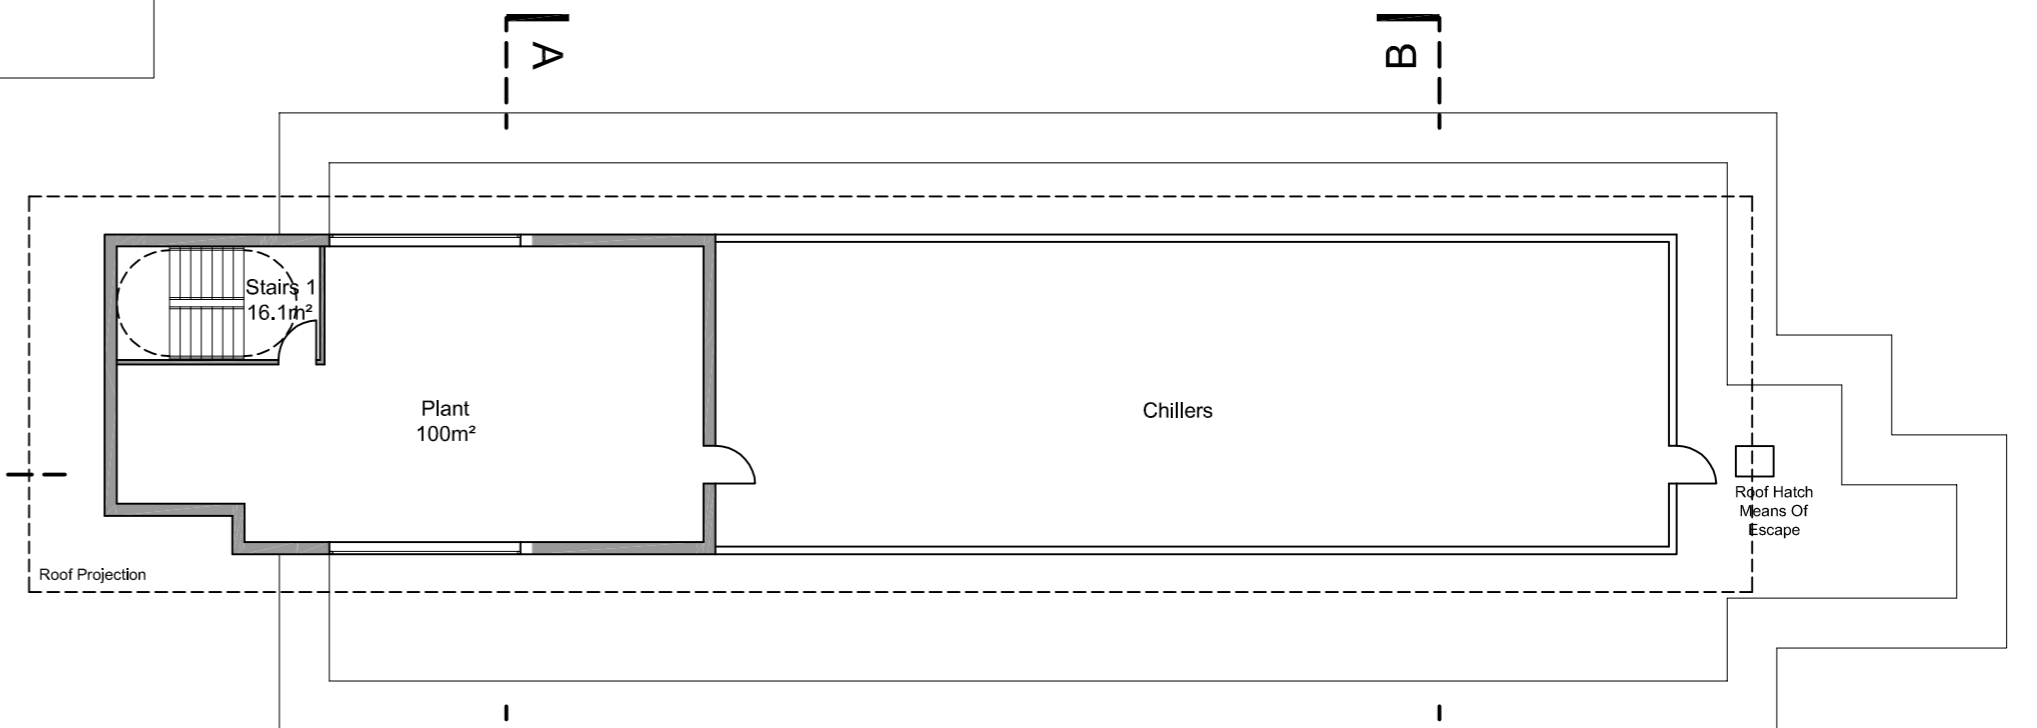




SEVENTH FLOOR (PLANT)

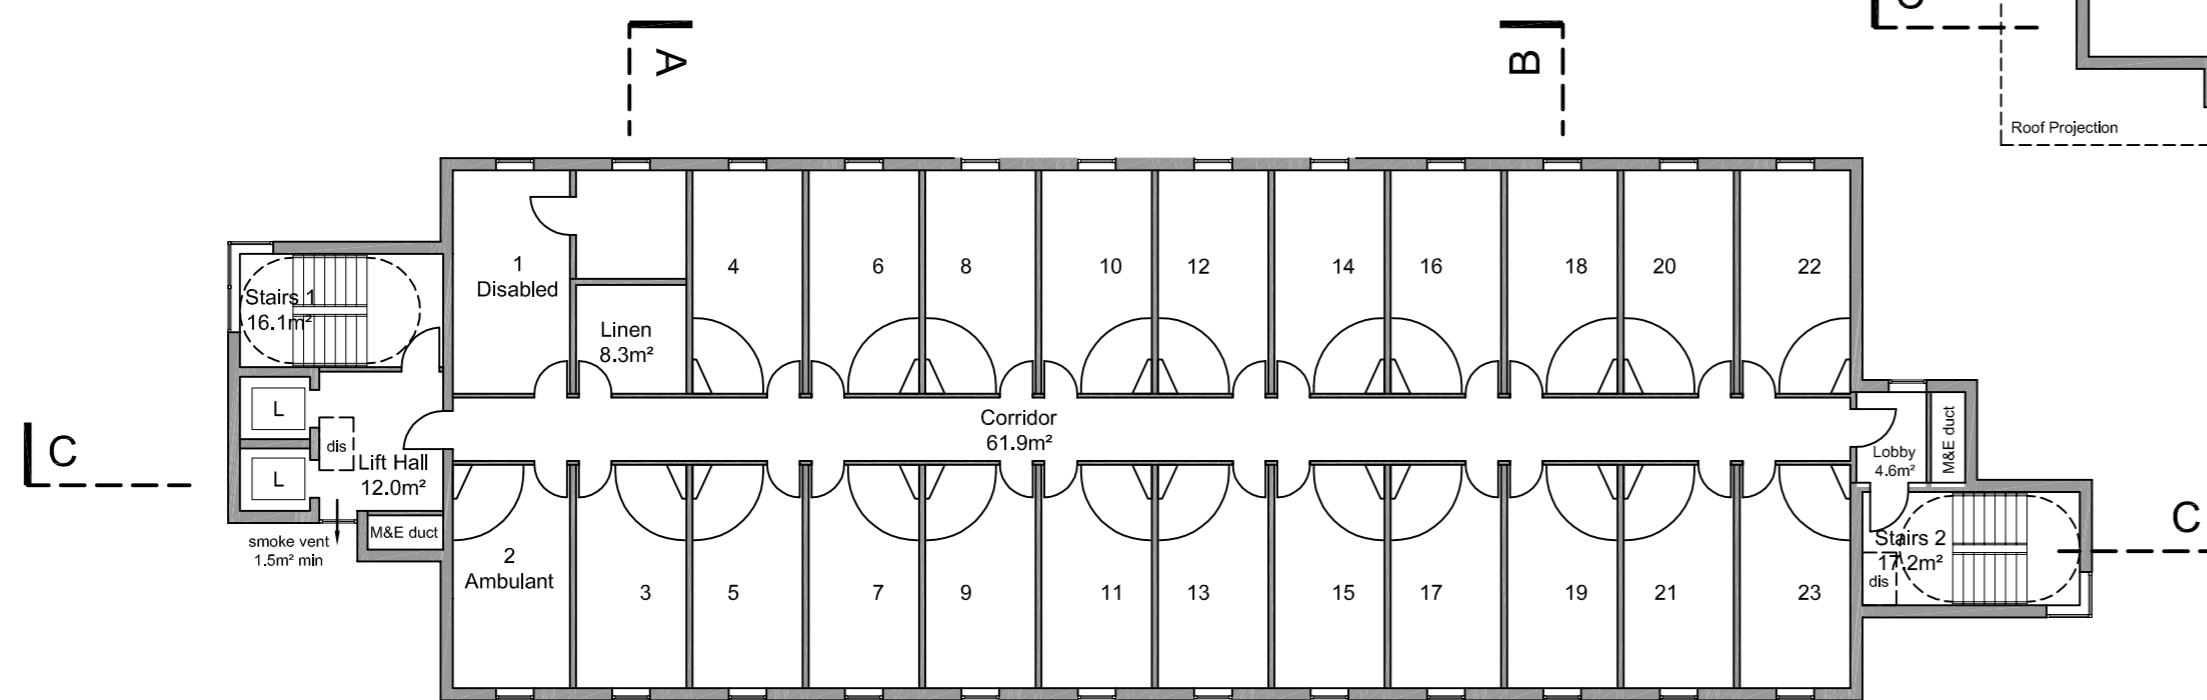

SECOND TO SIXTH FLOORS

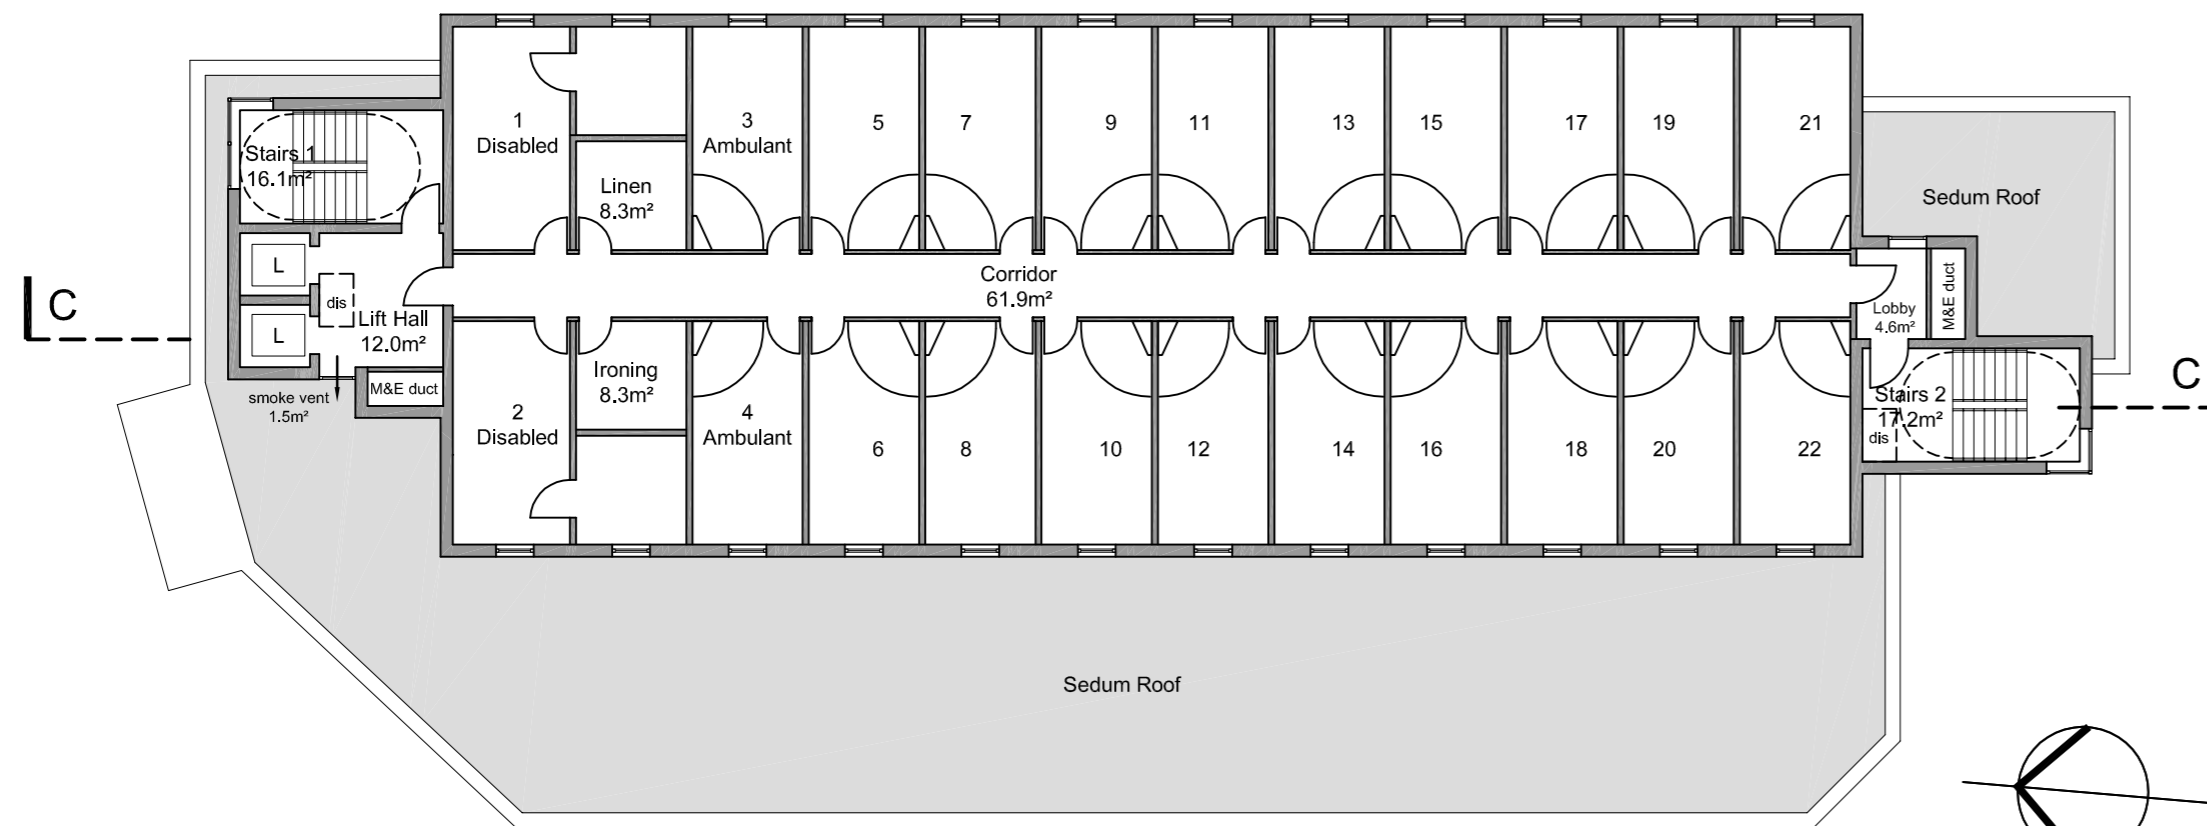

FIRST FLOOR

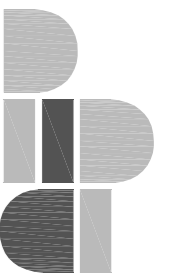 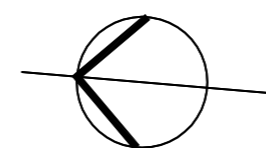

PDP ARCHITECTS

RYEBROOK STUDIOS WOODCOTE SIDE EPSOM
SURREY KT18 7HD 01372 744446 www.pdp.co.uk

PROJECT

THE GLASSHOUSE - BASINGSTOKE

DRAWING

UPPER FLOORS

DRAWN	ES	DRG No	REVISION
CKD	MM		
DATE	09-04-09	4435 P 416	A
SCALE	1:200@A2		