



NOTES  
 1 COPYRIGHT The contents of this drawing may not be reproduced in whole or in part without the written permission of PDP Group Limited


REV	DESCRIPTION	DATE	BY	CHKD
A	Retaining wall added	29-06-09	ES	MM
B	Retaining wing wall removed. Brickwork added.	10-07-09	SB	MM

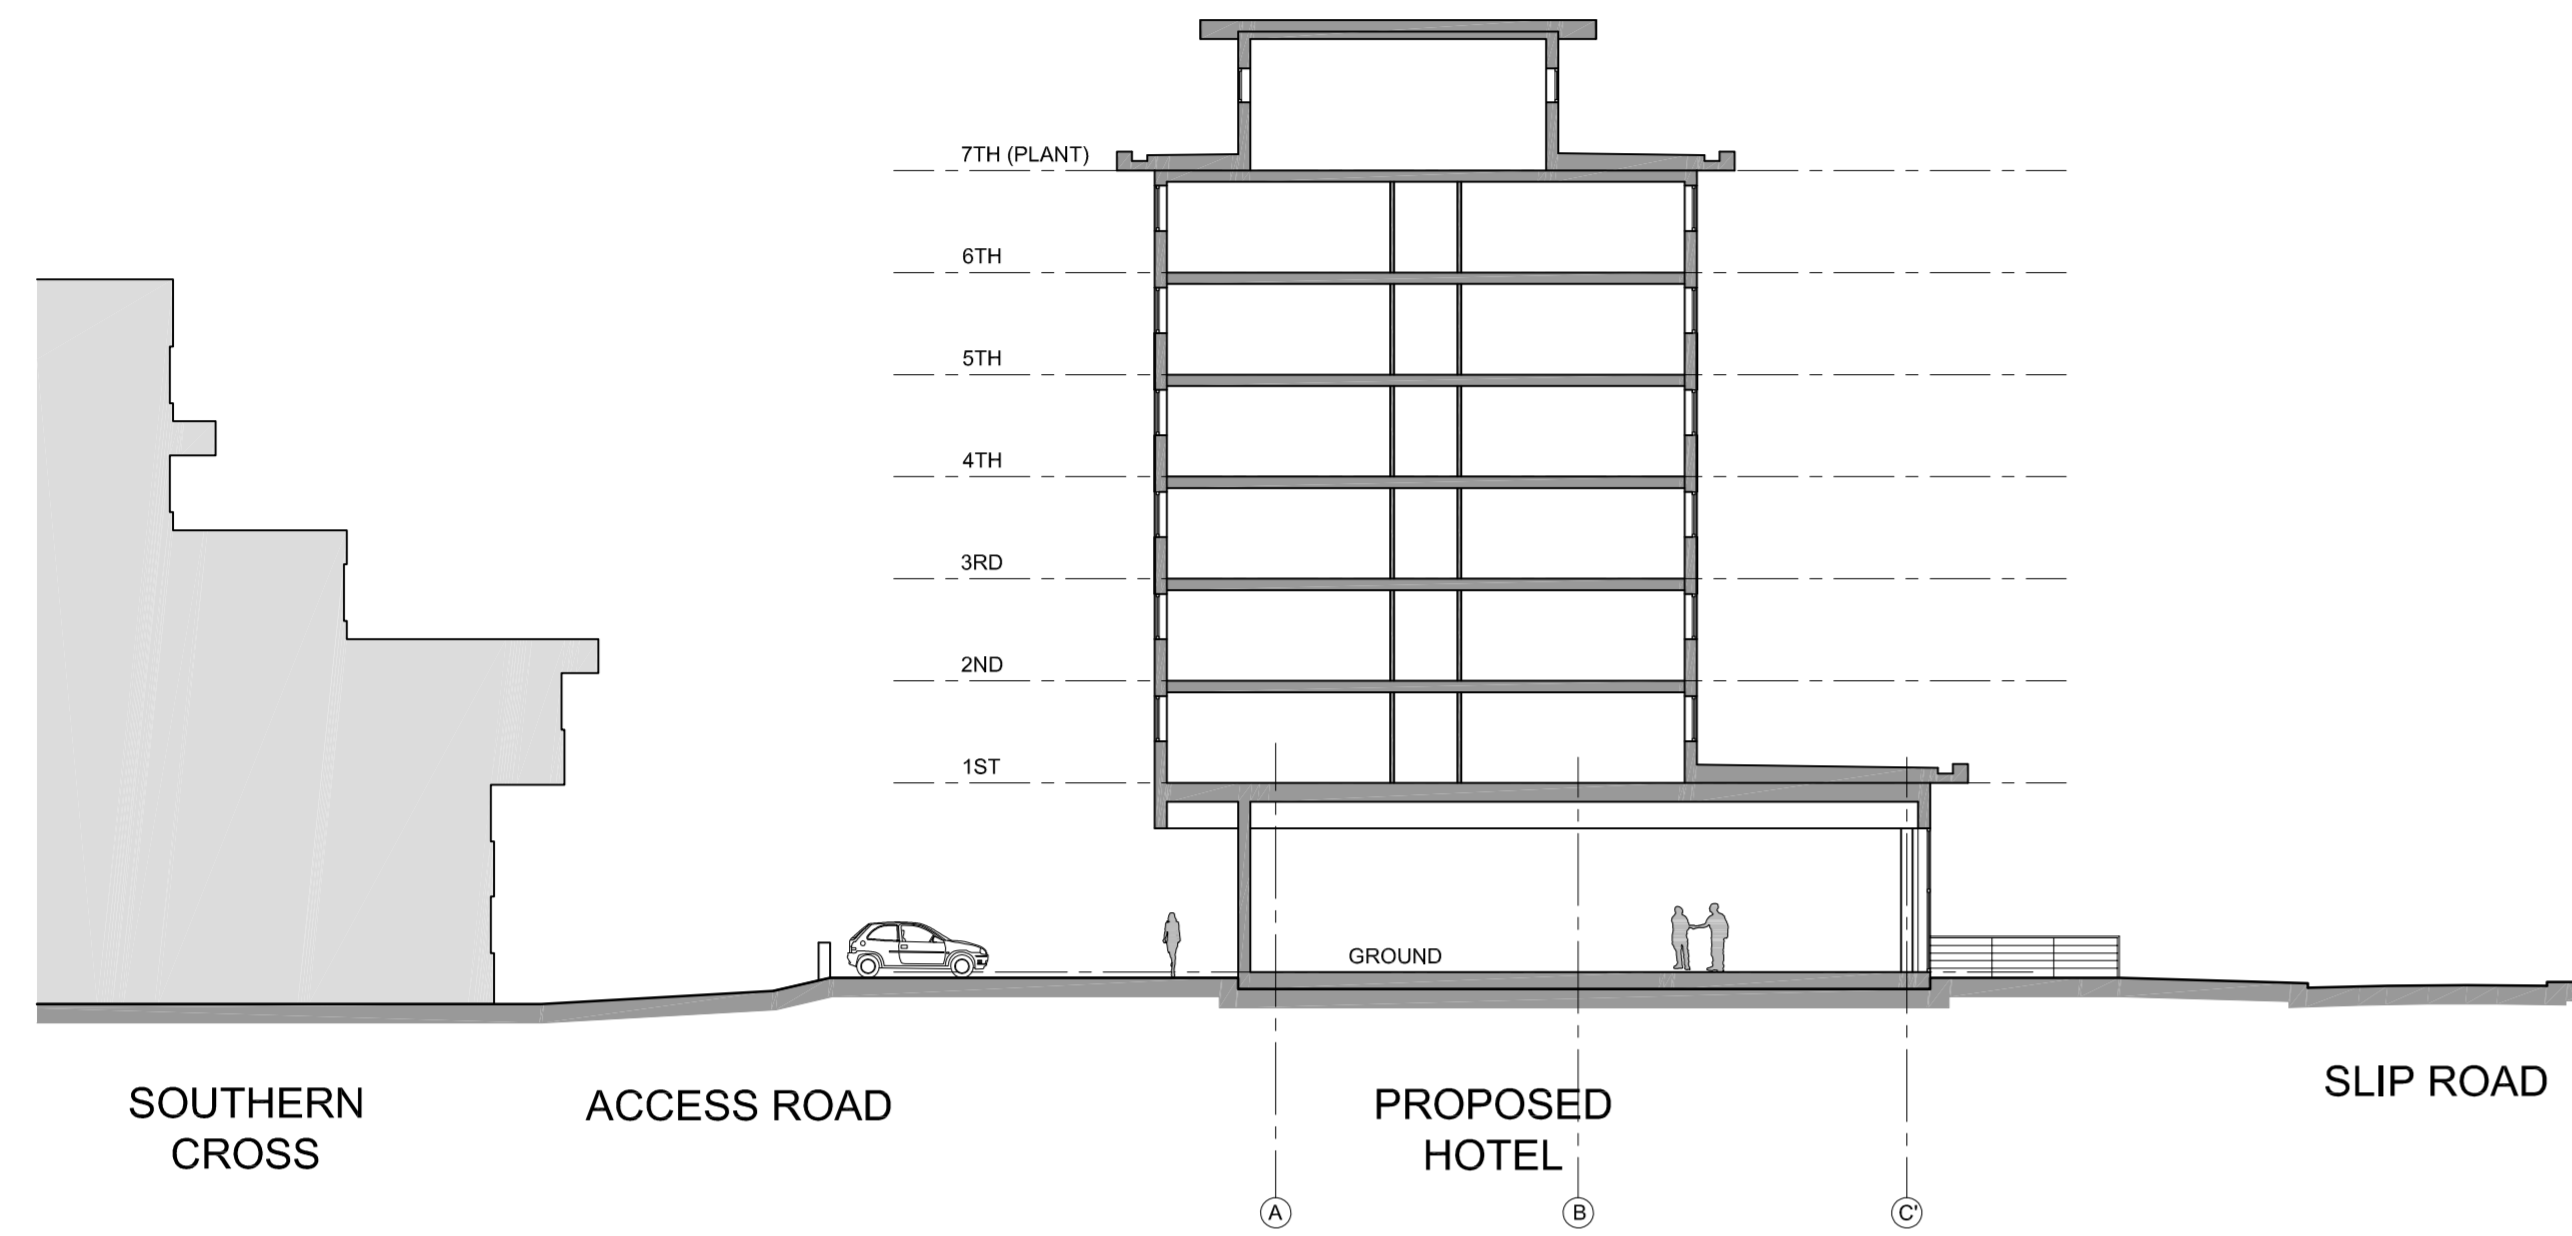

SECTION A-A

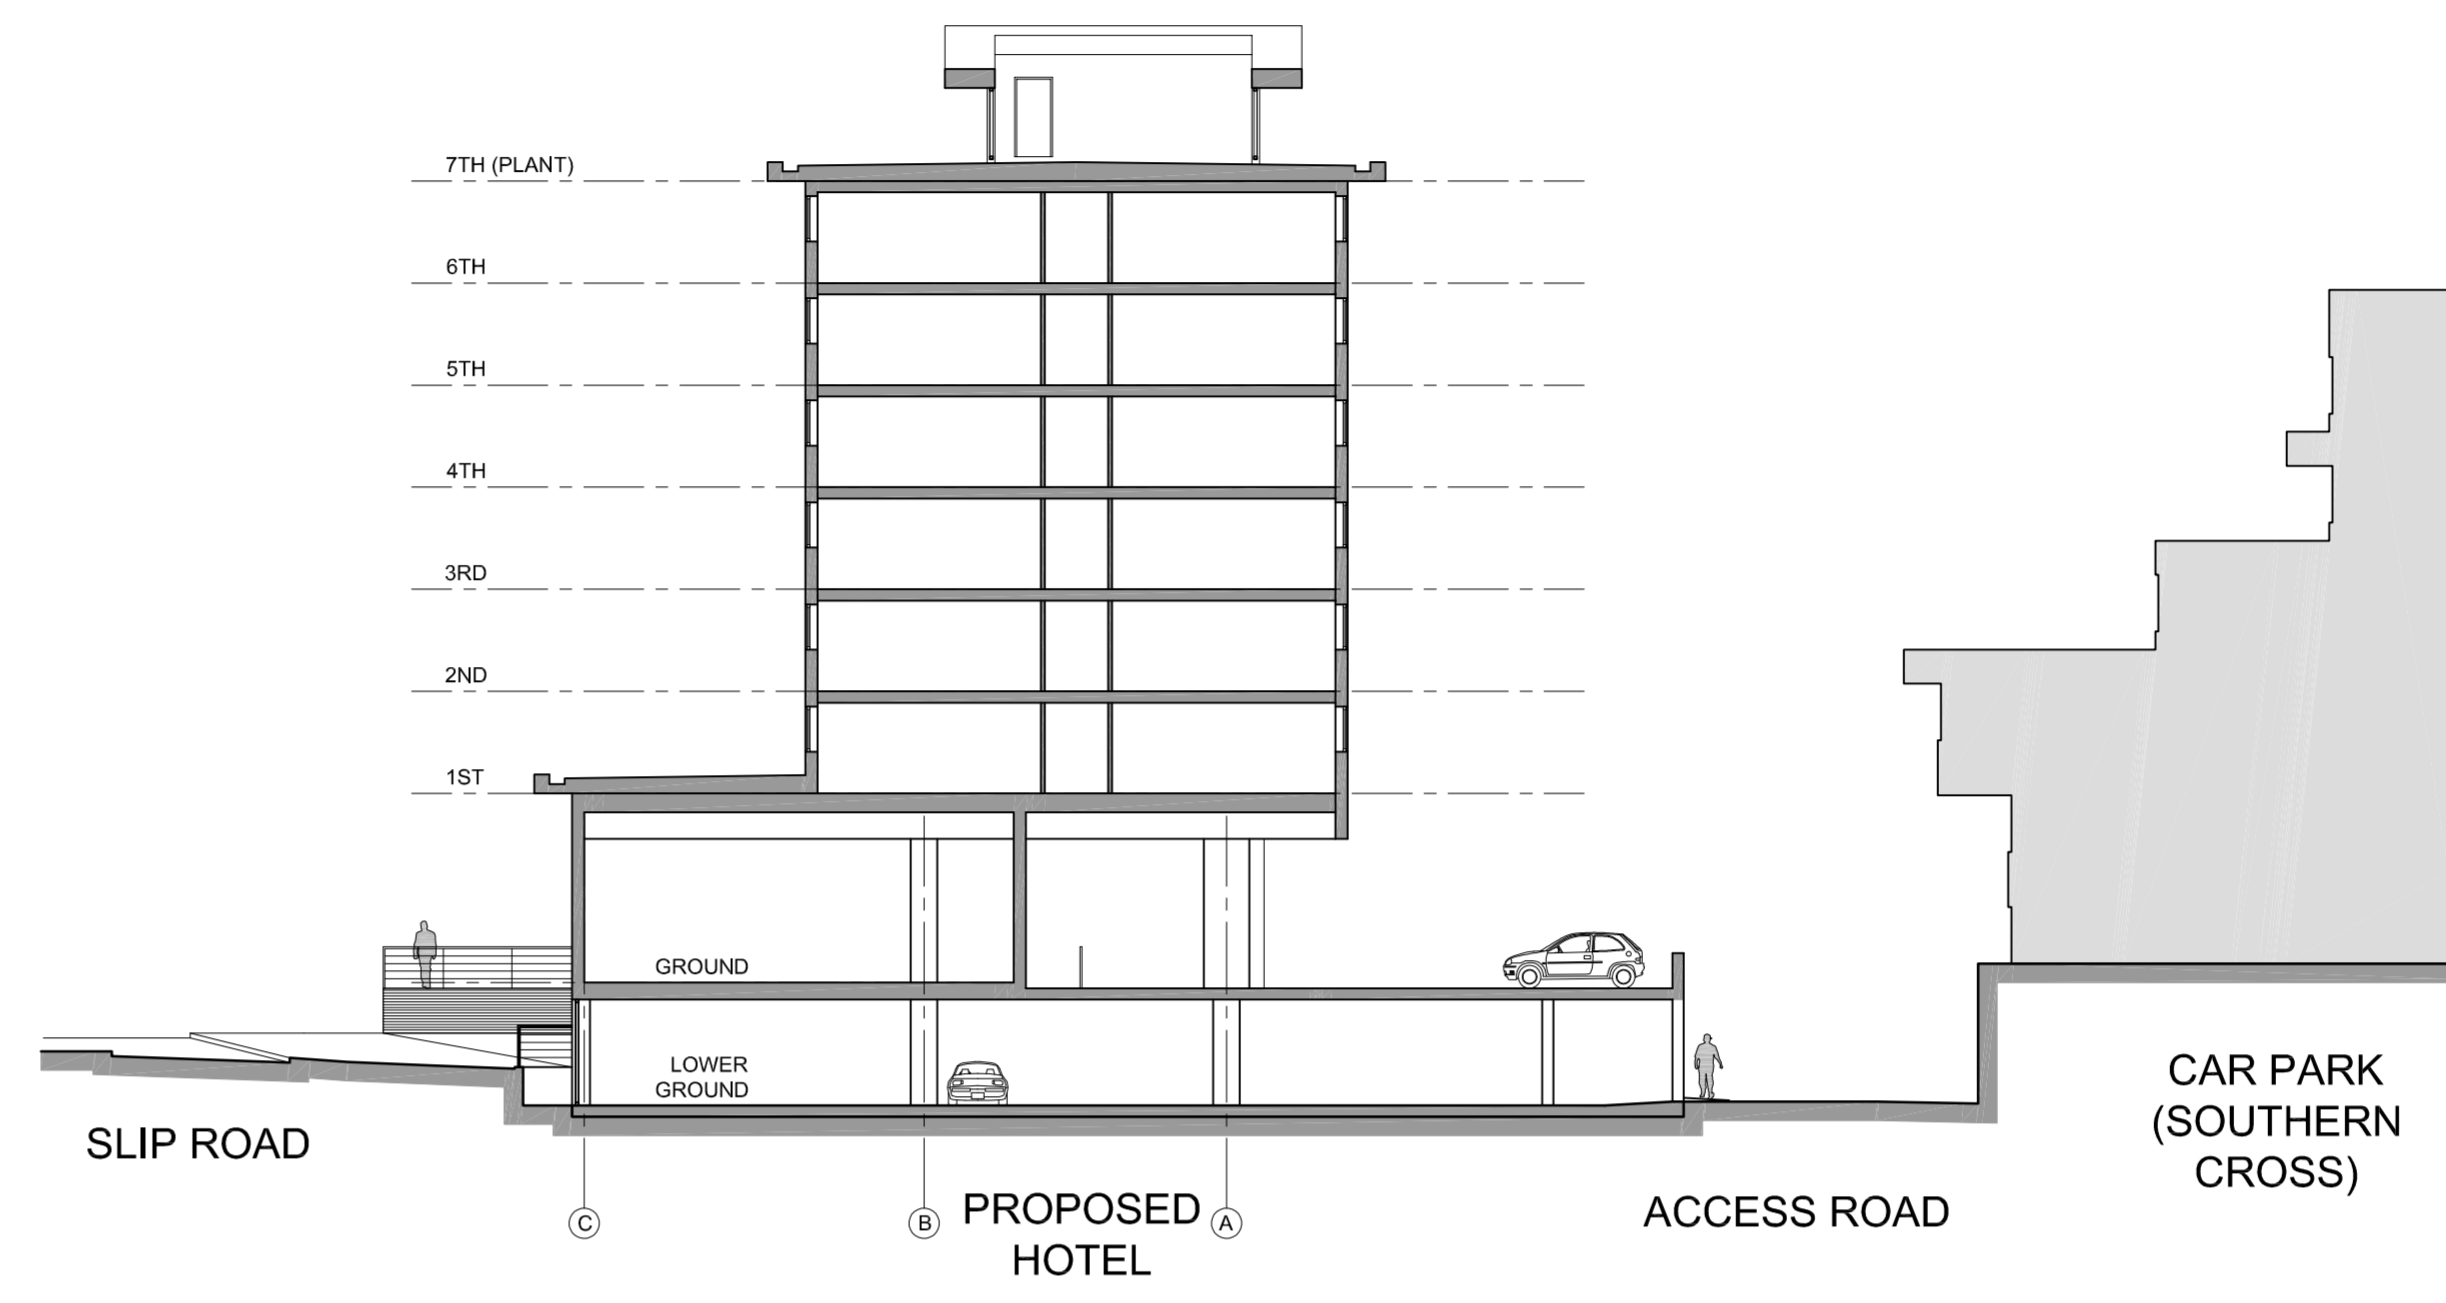

SECTION B-B

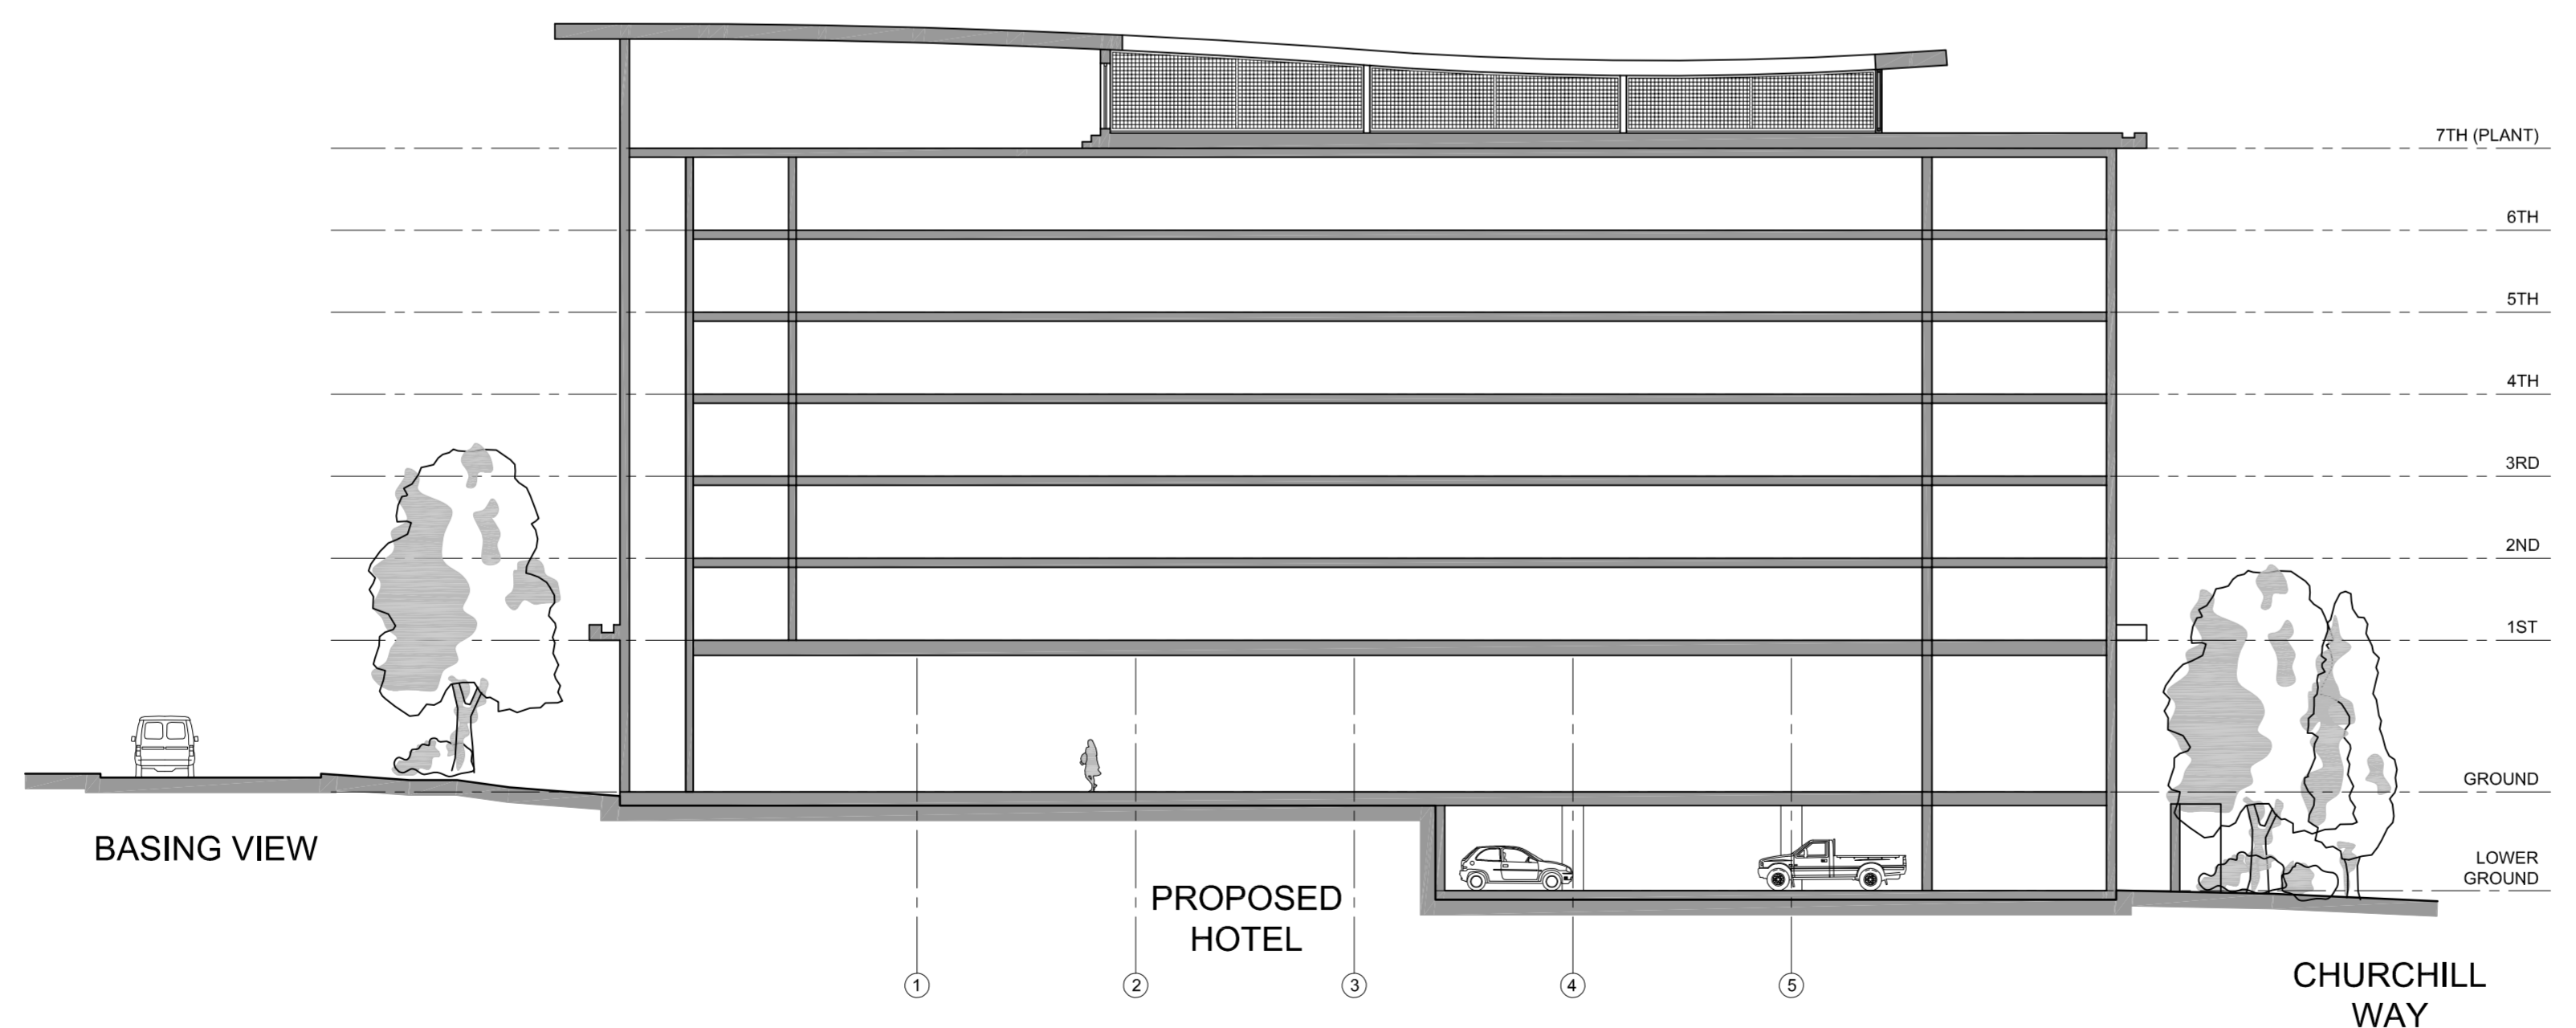

SECTION C-C

PDP ARCHITECTS

RYEBROOK STUDIOS WOODCOTE SIDE EPSOM  
 SURREY KT18 7HD 01372 744446 www.pdp.co.uk

PROJECT  
 THE GLASSHOUSE - BASINGSTOKE

DRAWING  
 SECTIONS

DRAWN ES  
 CKD MM  
 DATE 09-04-09  
 SCALE 1:200@A1

DRG No  
 4435 P 419

REVISION  
 B

