




PLAN
(Scale 1:500)

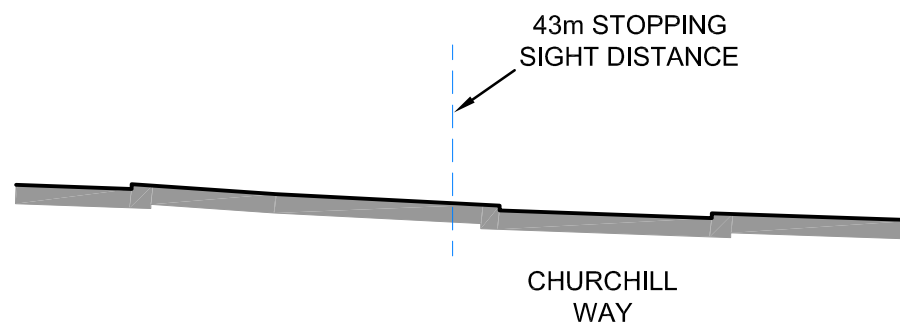

SECTION 3-3

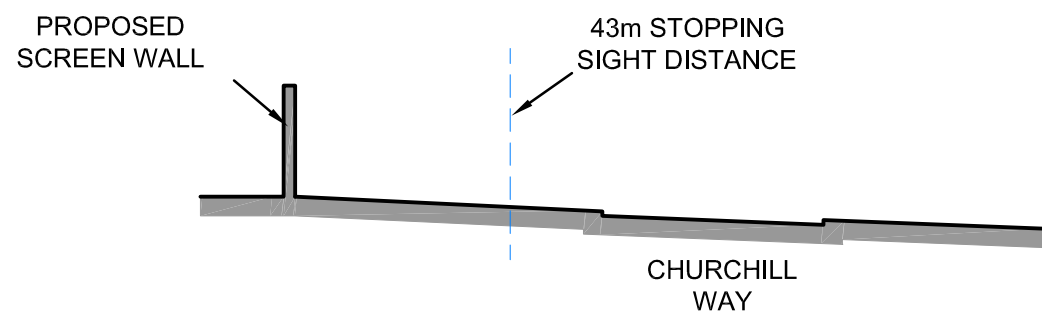


SECTION 2-2

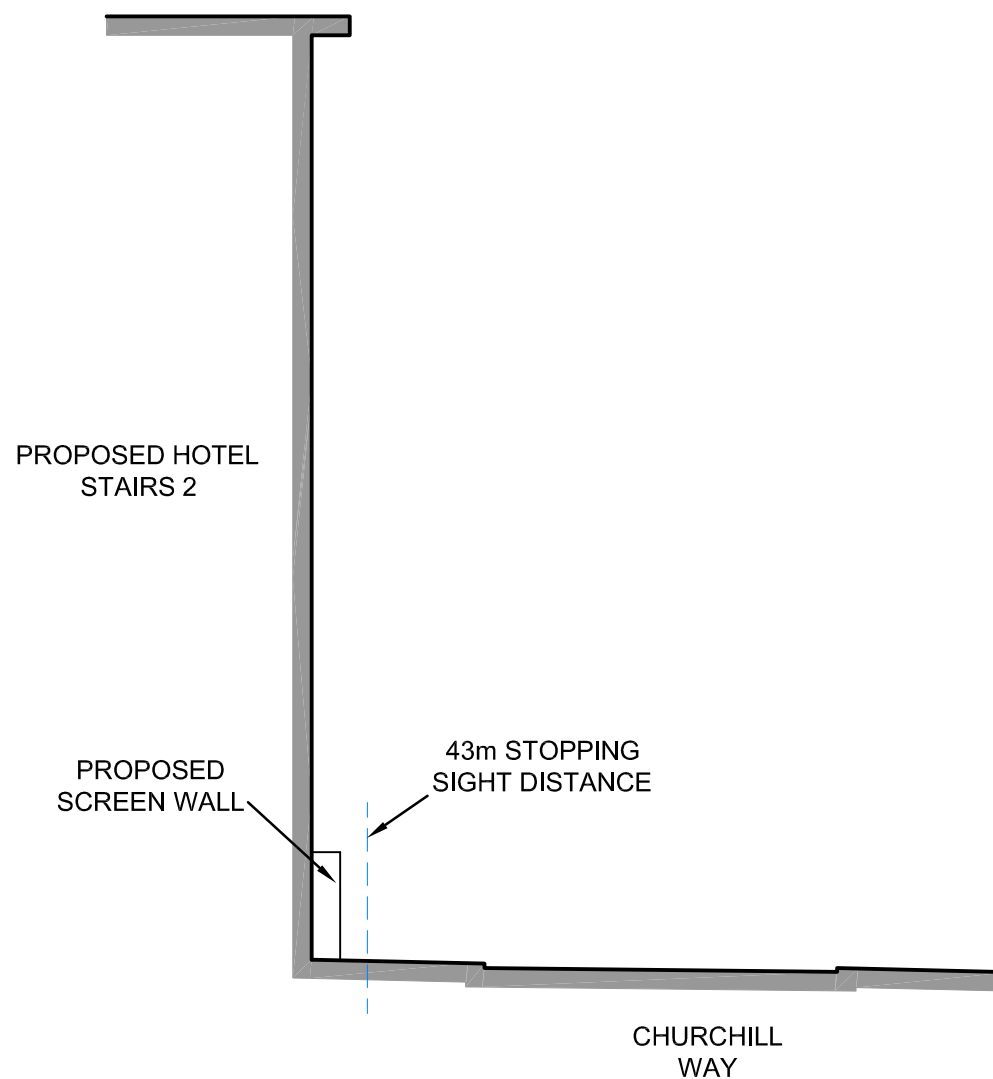

SECTION 1-1

NOTE:
43m STOPPING SIGHT DISTANCE AS PER DWG.NO.3023.001,
STUART MICHAEL ASSOCIATES

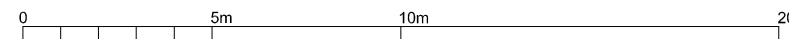

NOTES

1 COPYRIGHT The contents of this drawing may not be reproduced in whole or in part without the written permission of PDP Group Limited

REVISION

| REV | DESCRIPTION | DATE | BY | CKD |
|-----|-------------|------|----|-----|
| | | | | |

PDP ARCHITECTS

RYEBROOK STUDIOS WOODCOTE SIDE EPSOM
SURREY KT18 7HD 01372 744446 www.pdp.co.uk



PROJECT

THE GLASSHOUSE - BASINGSTOKE

DRAWING

SECTIONS - CHURCHILL WAY

DRAWN ES DRG No REVISION

CKD MM
DATE 29-06-09
SCALE 1:200@A3 **4435 P 442**