



NOTES
 1 COPYRIGHT. The contents of this drawing may not be reproduced in whole or in part without the written permission of Fibonacci-Architects Limited

REV	DESCRIPTION	DATE	BY	CKD
A	General Update	10.05.2021	DMM	CJL

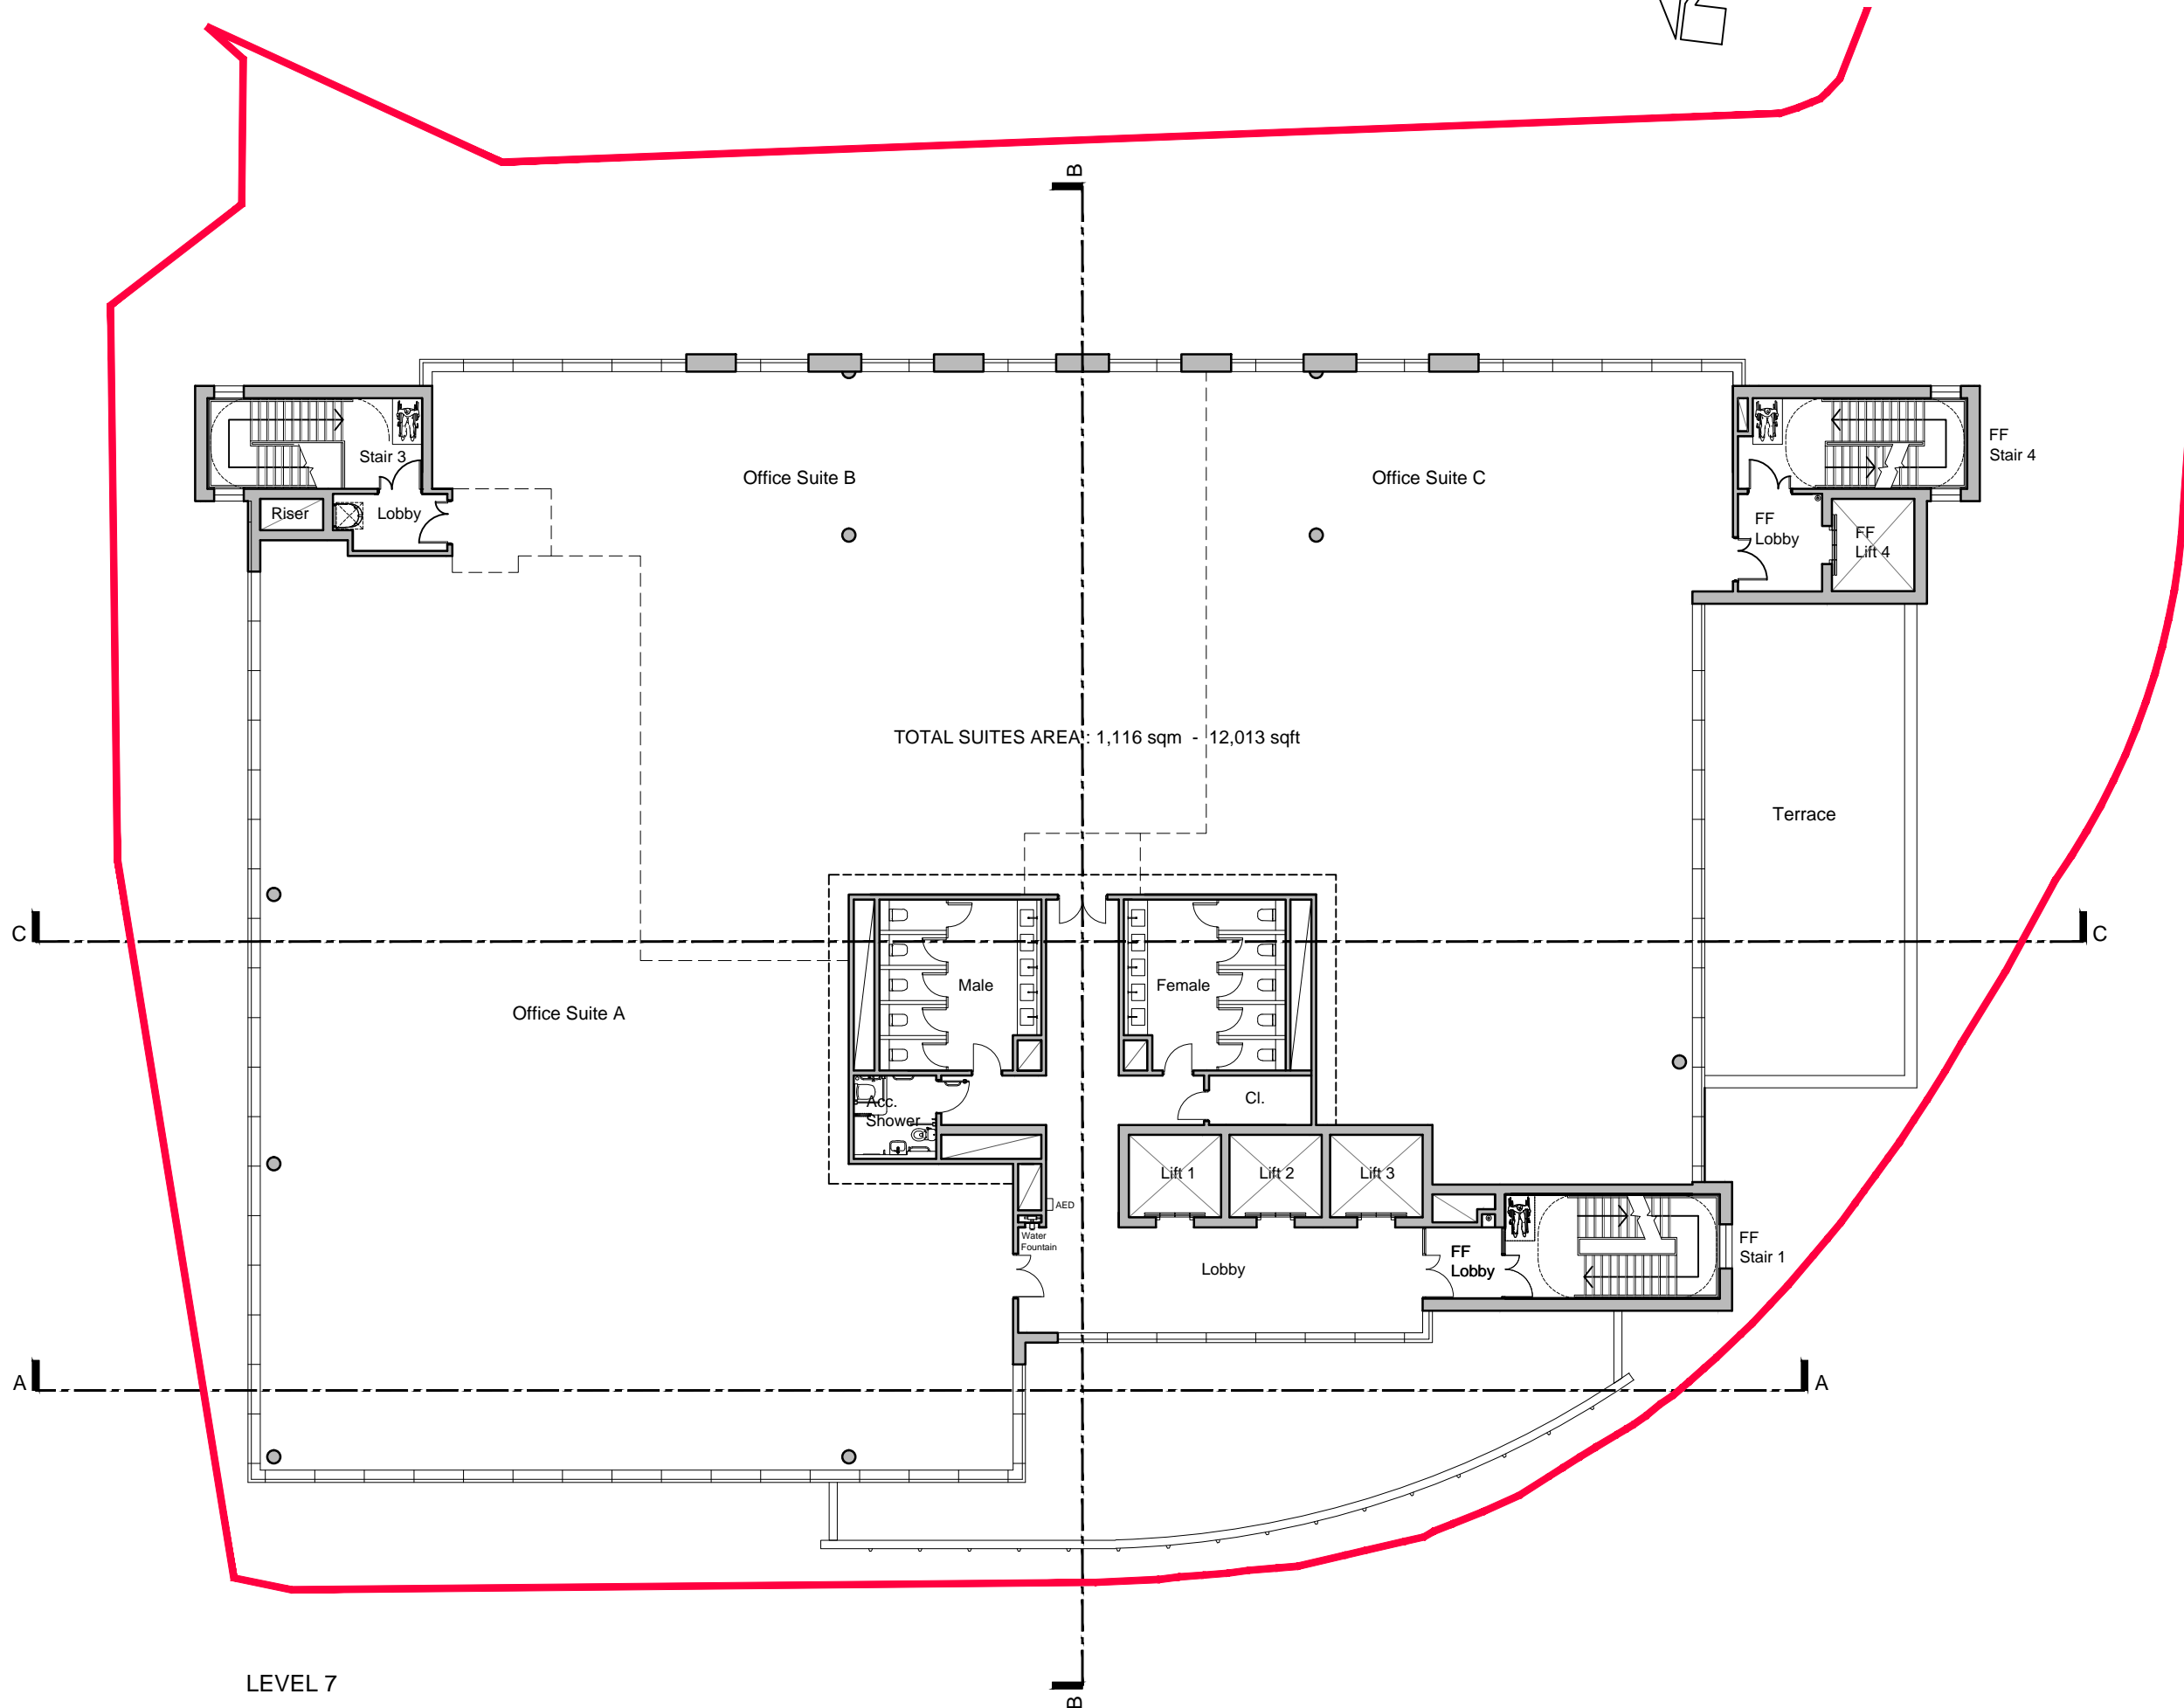

This drawing has been based on
 AT Land Surveys drawing 20004-S20

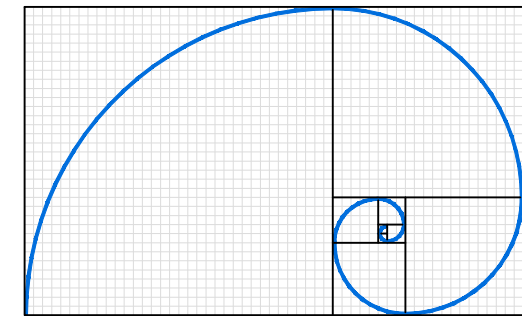

FIBONACCI-ARCHITECTS


The Barons : 46 Church Street : Reigate : Surrey : RH2 0AJ
www.fibonacci-architects.co.uk

PROJECT
THE GLASSHOUSE
 BASING VIEW, BASINGSTOKE
 HAMPSHIRE RG21 4HG

DRAWING
LEVEL 7
OFFICE


LEVEL 7

DRAWN	GS	DRG No	REVISION
CKD	CJL		
DATE	March 2020	6311 P 08	A
SCALE	1:200 @ A3		

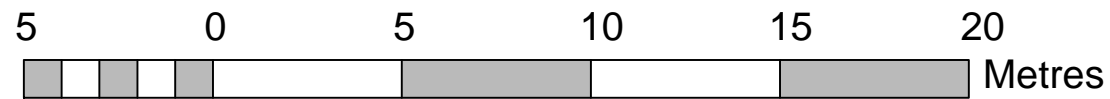


NOTES
 1 COPYRIGHT. The contents of this drawing may not be reproduced in whole or in part without the written permission of Fibonacci-Architects Limited

REV	DESCRIPTION	DATE	BY	CKD
A	General Update	10.05.2021	DMM	CJL

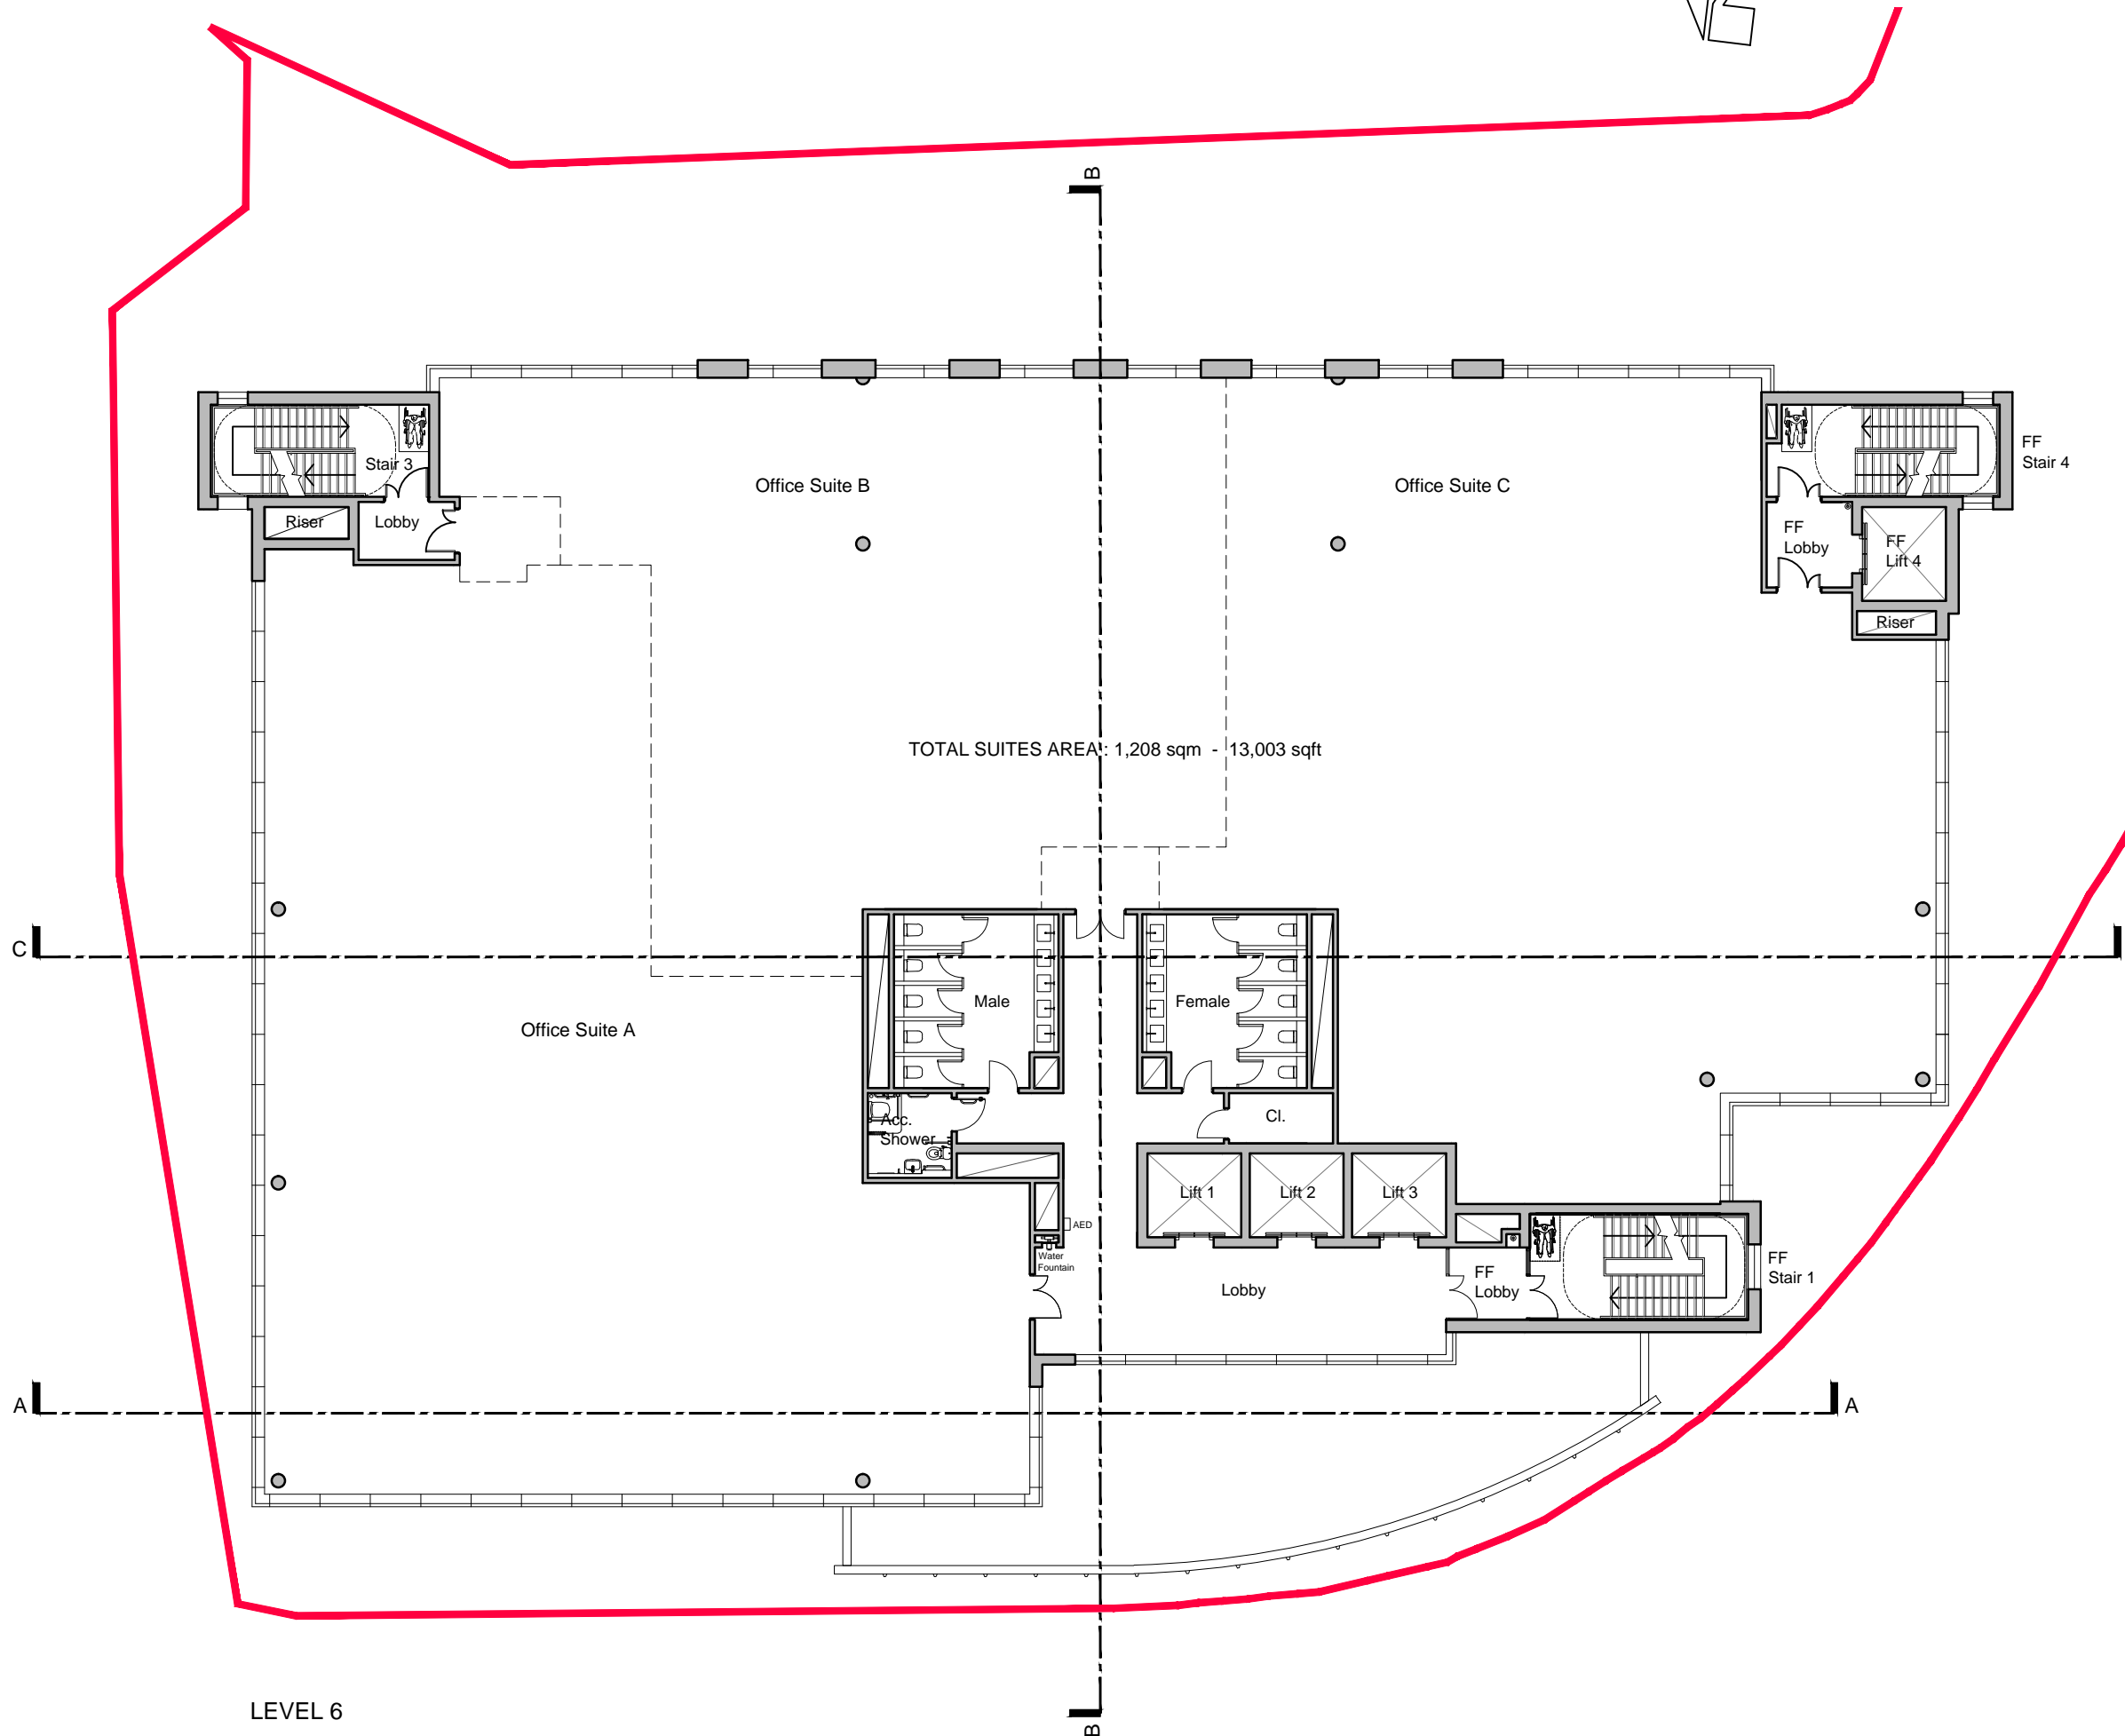

LEVEL 6

This drawing has been based on
 AT Land Surveys drawing 20004-S20

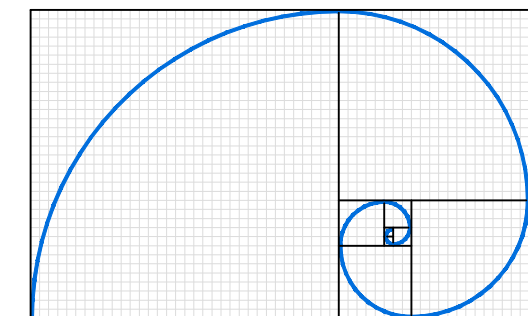


FIBONACCI-ARCHITECTS
 The Barons : 46 Church Street : Reigate : Surrey : RH2 0AJ
www.fibonacci-architects.co.uk

PROJECT
THE GLASSHOUSE
 BASING VIEW, BASINGSTOKE
 HAMPSHIRE RG21 4HG


DRAWING
LEVEL 6
OFFICE

DRAWN	GS	DRG No	REVISION
CKD	CJL	6311 P 07	A
DATE	March 2020		
SCALE	1:200 @ A3		

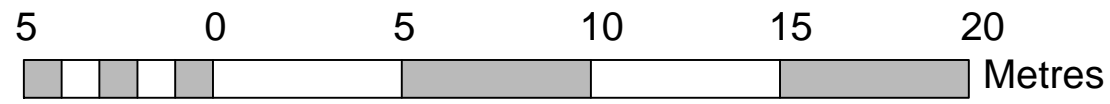


NOTES
 1 COPYRIGHT: The contents of this drawing may not be reproduced in whole or in part without the written permission of Fibonacci-Architects Limited

REVISION			
REV	DESCRIPTION	DATE	BY
A	General Update	10.05.2021	DMM

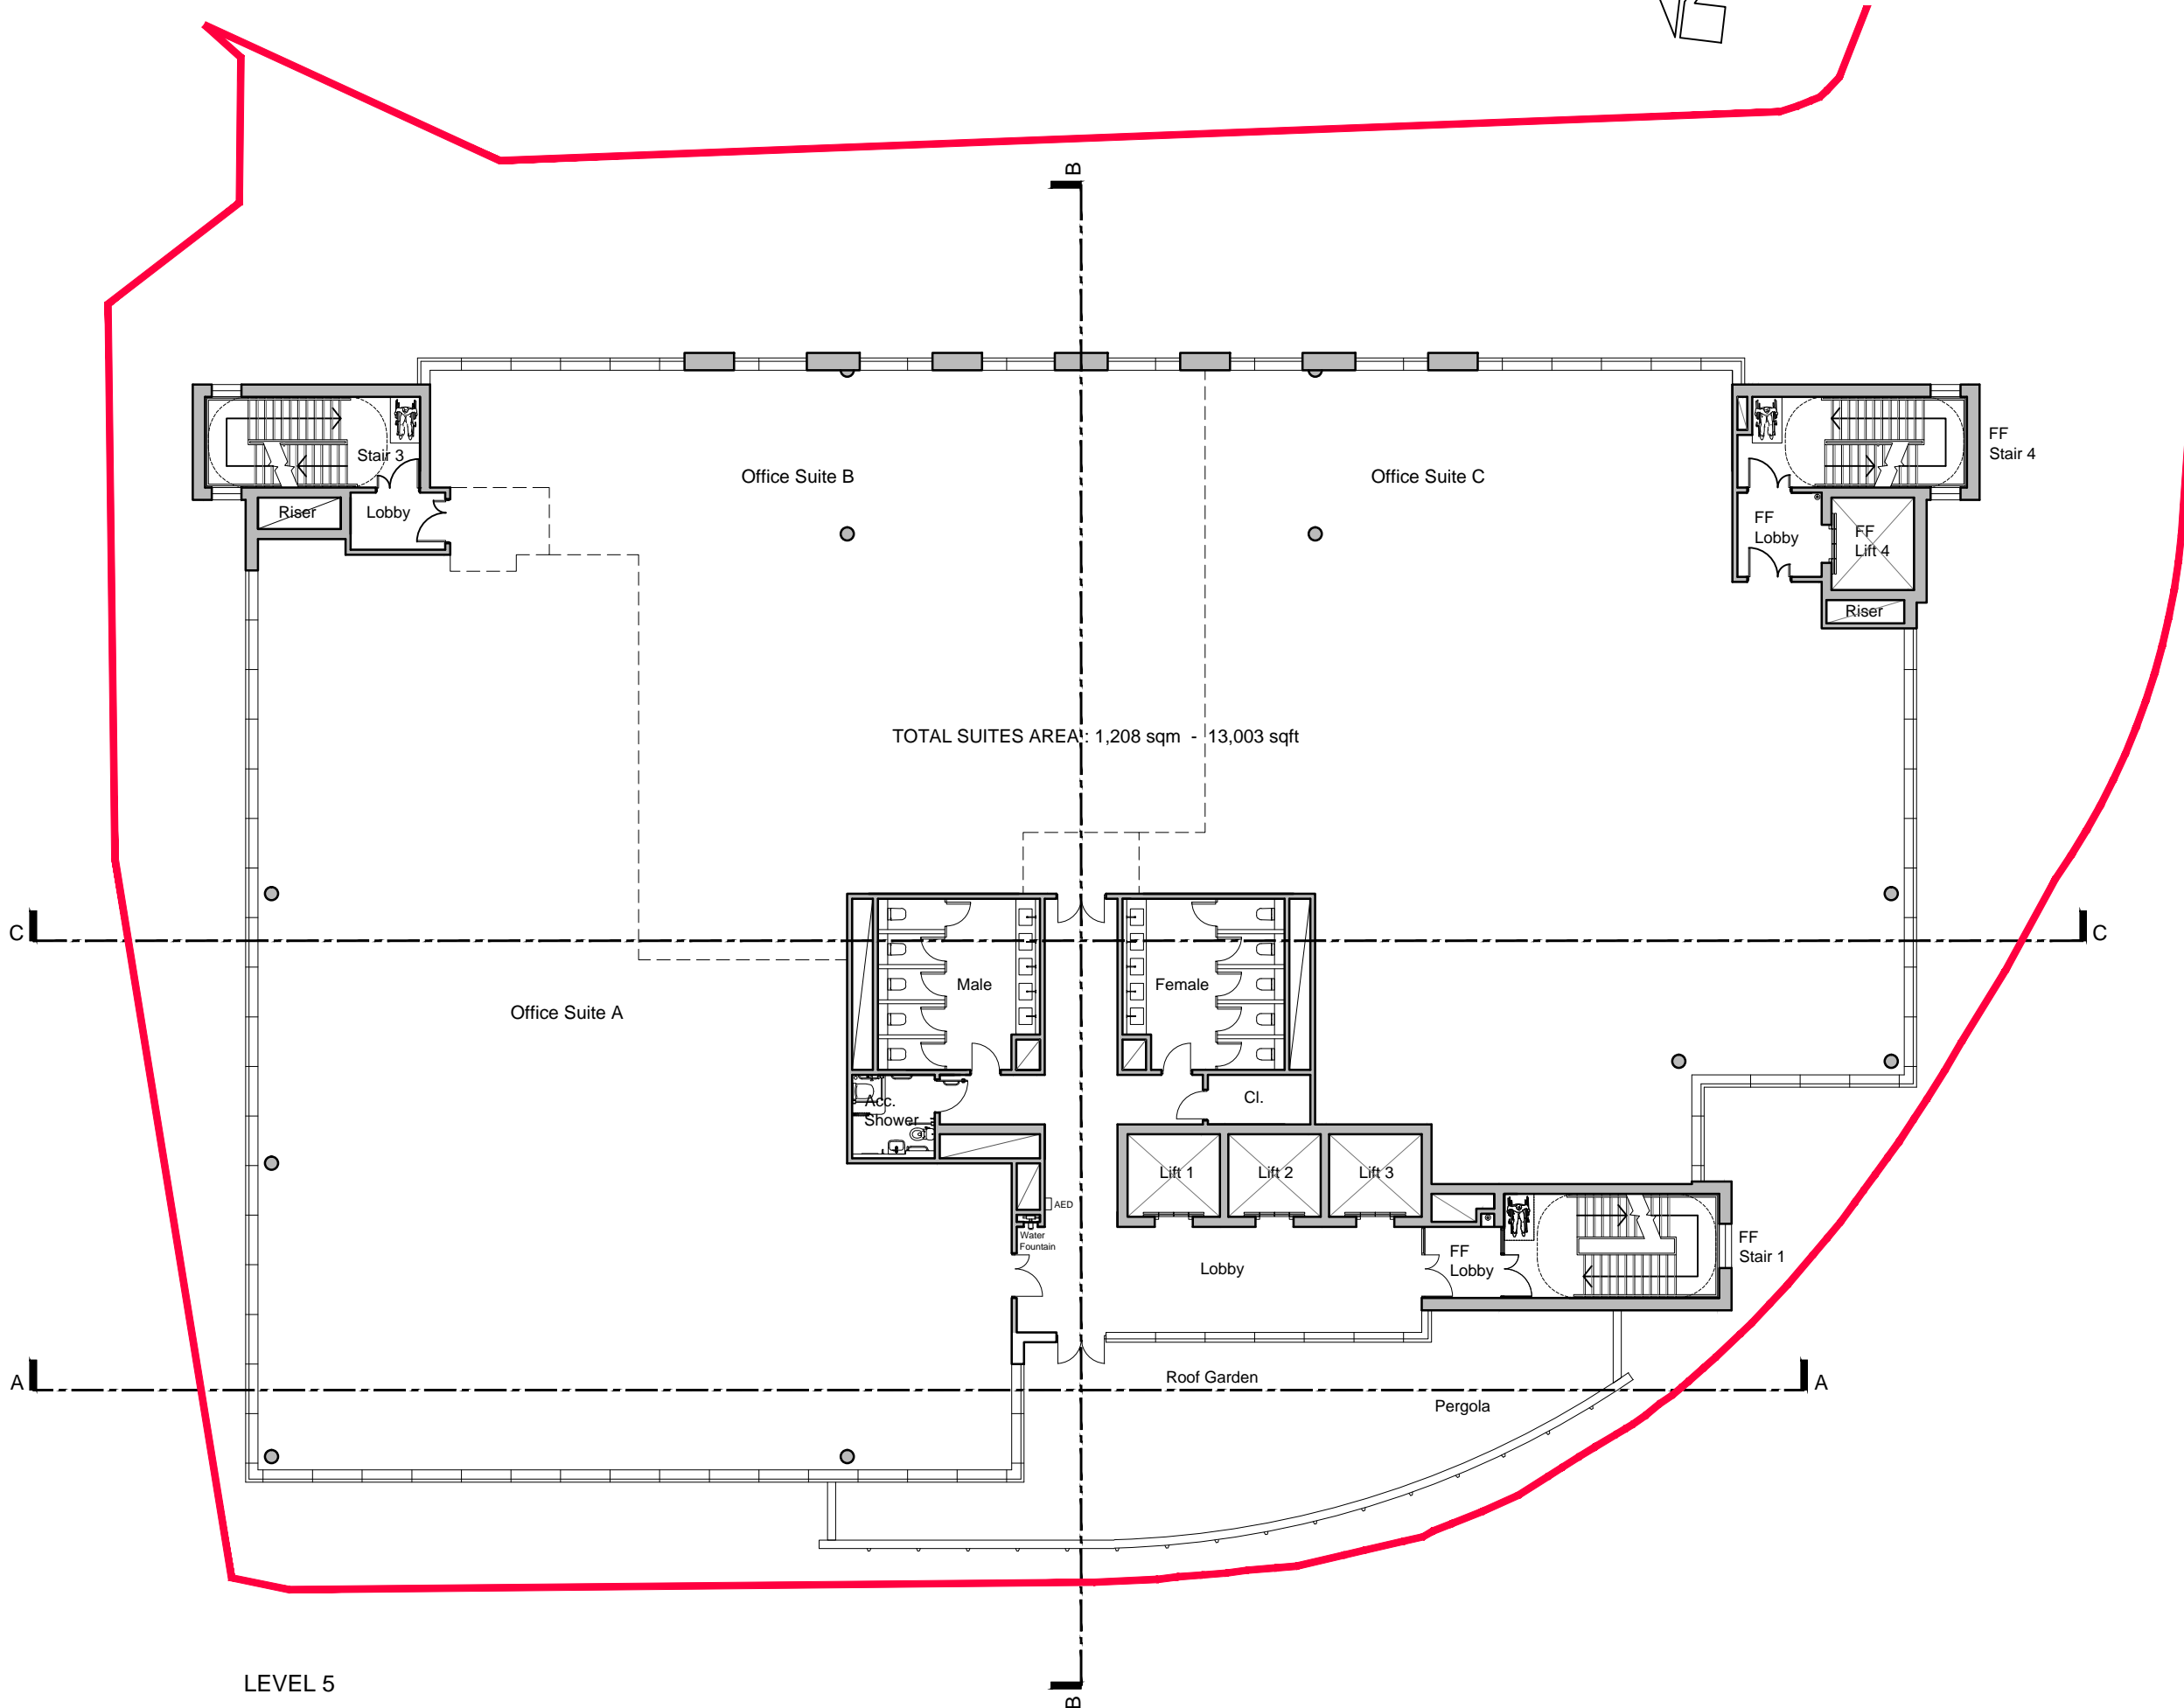

LEVEL 5

This drawing has been based on
 AT Land Surveys drawing 20004-S20

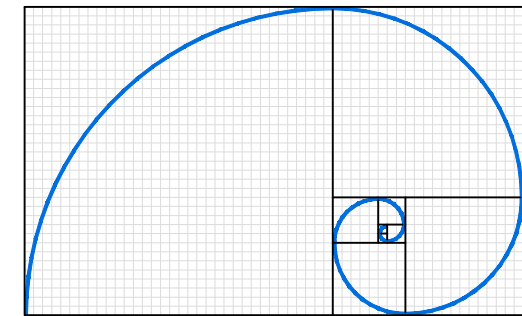


FIBONACCI-ARCHITECTS

The Barons : 46 Church Street : Reigate : Surrey : RH2 0AJ
www.fibonacci-architects.co.uk

PROJECT
THE GLASSHOUSE
 BASING VIEW, BASINGSTOKE
 HAMPSHIRE RG21 4HG


DRAWING
LEVEL 5
OFFICE

DRAWN	GS	DRG No	REVISION
CKD	CJL		
DATE	March 2020	6311 P 06	A
SCALE	1:200 @ A3		

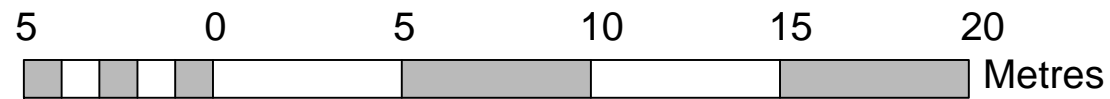

NOTES
 1 COPYRIGHT: The contents of this drawing may not be reproduced in whole or in part without the written permission of Fibonacci-Architects Limited


REV	DESCRIPTION	DATE	BY	CKD
A	General Update	10.05.2021	DMM	CJL

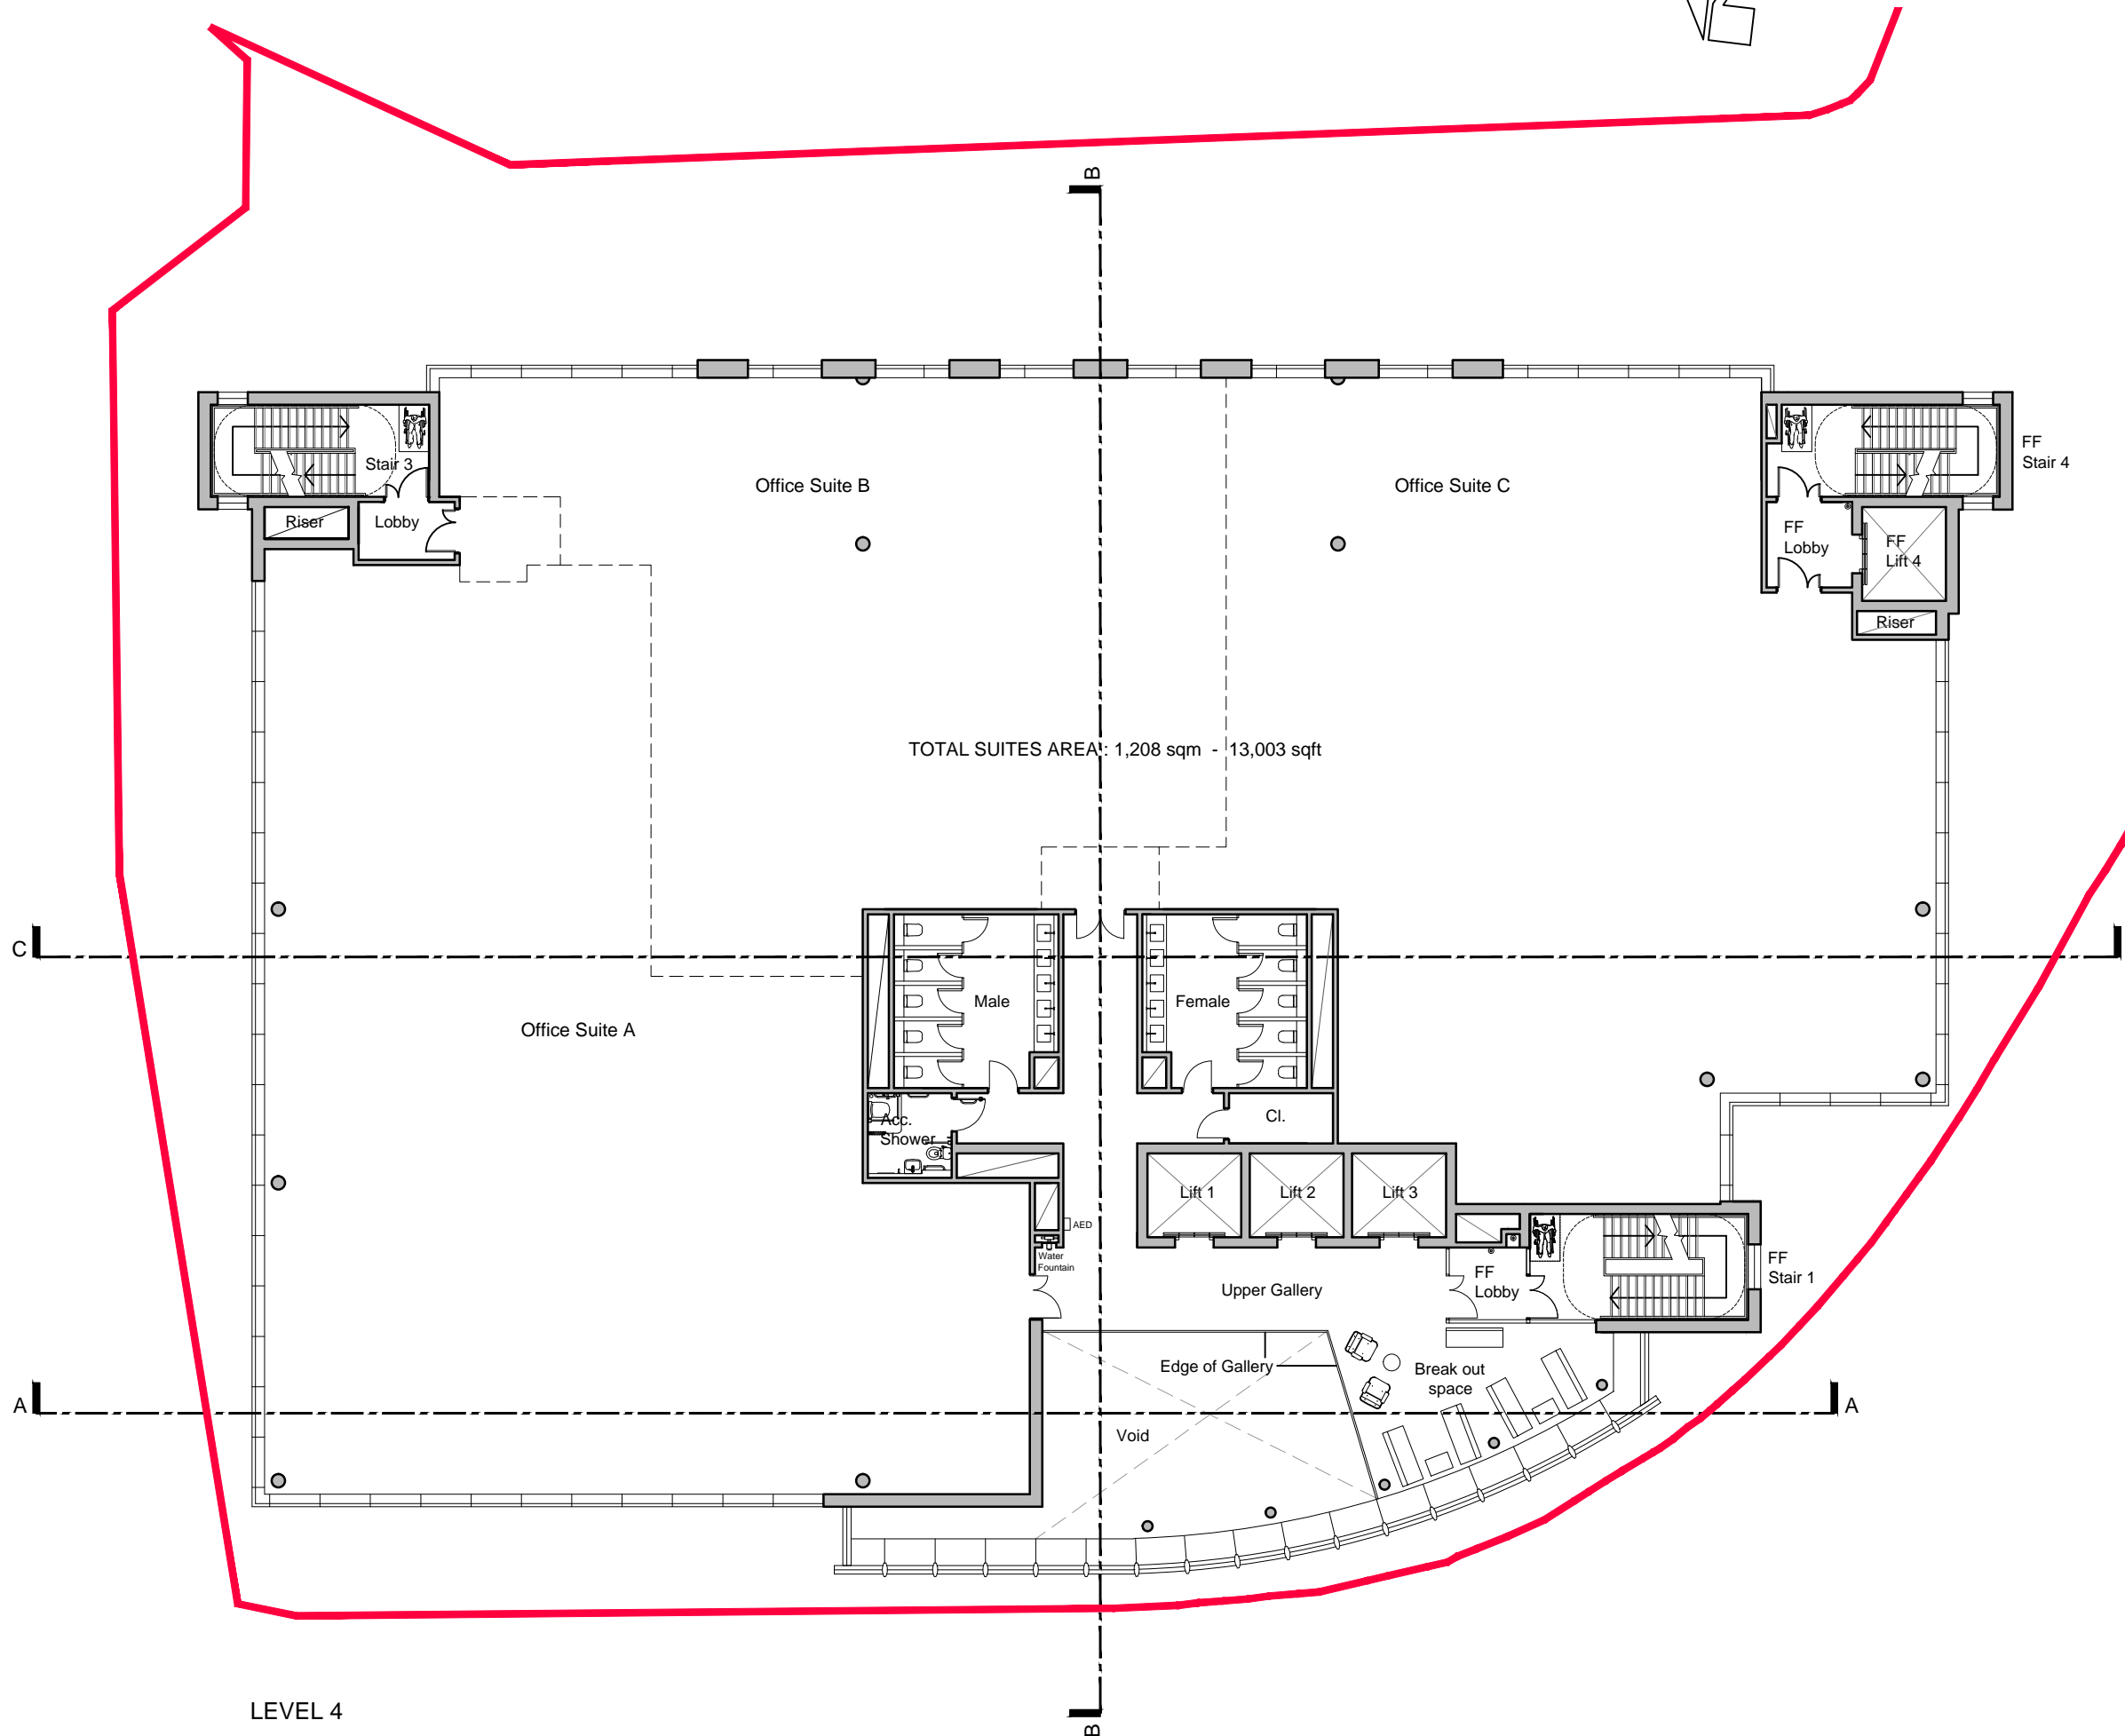

TOTAL SUITES AREA: 1,208 sqm - 13,003 sqft

LEVEL 4

This drawing has been based on
 AT Land Surveys drawing 20004-S20

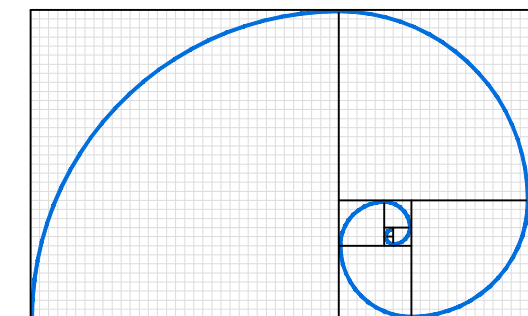


FIBONACCI-ARCHITECTS

The Barons : 46 Church Street : Reigate : Surrey : RH2 0AJ
www.fibonacci-architects.co.uk

PROJECT
THE GLASSHOUSE
 BASING VIEW, BASINGSTOKE
 HAMPSHIRE RG21 4HG


DRAWING
LEVEL 4
 UPPER GALLERY & OFFICE

DRAWN	GS	DRG No	REVISION
CKD	CJL		
DATE	March 2020	6311 P 05	A
SCALE	1:200 @ A3		

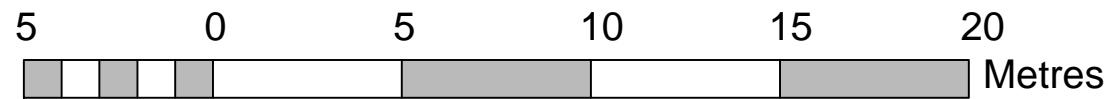


NOTES
 1 COPYRIGHT The contents of this drawing may not be reproduced in whole or in part without the written permission of Fibonacci-Architects Limited

REVISION	REV DESCRIPTION	DATE	BY	CKD
A	General Update	10.05.2021	DMM	CJL

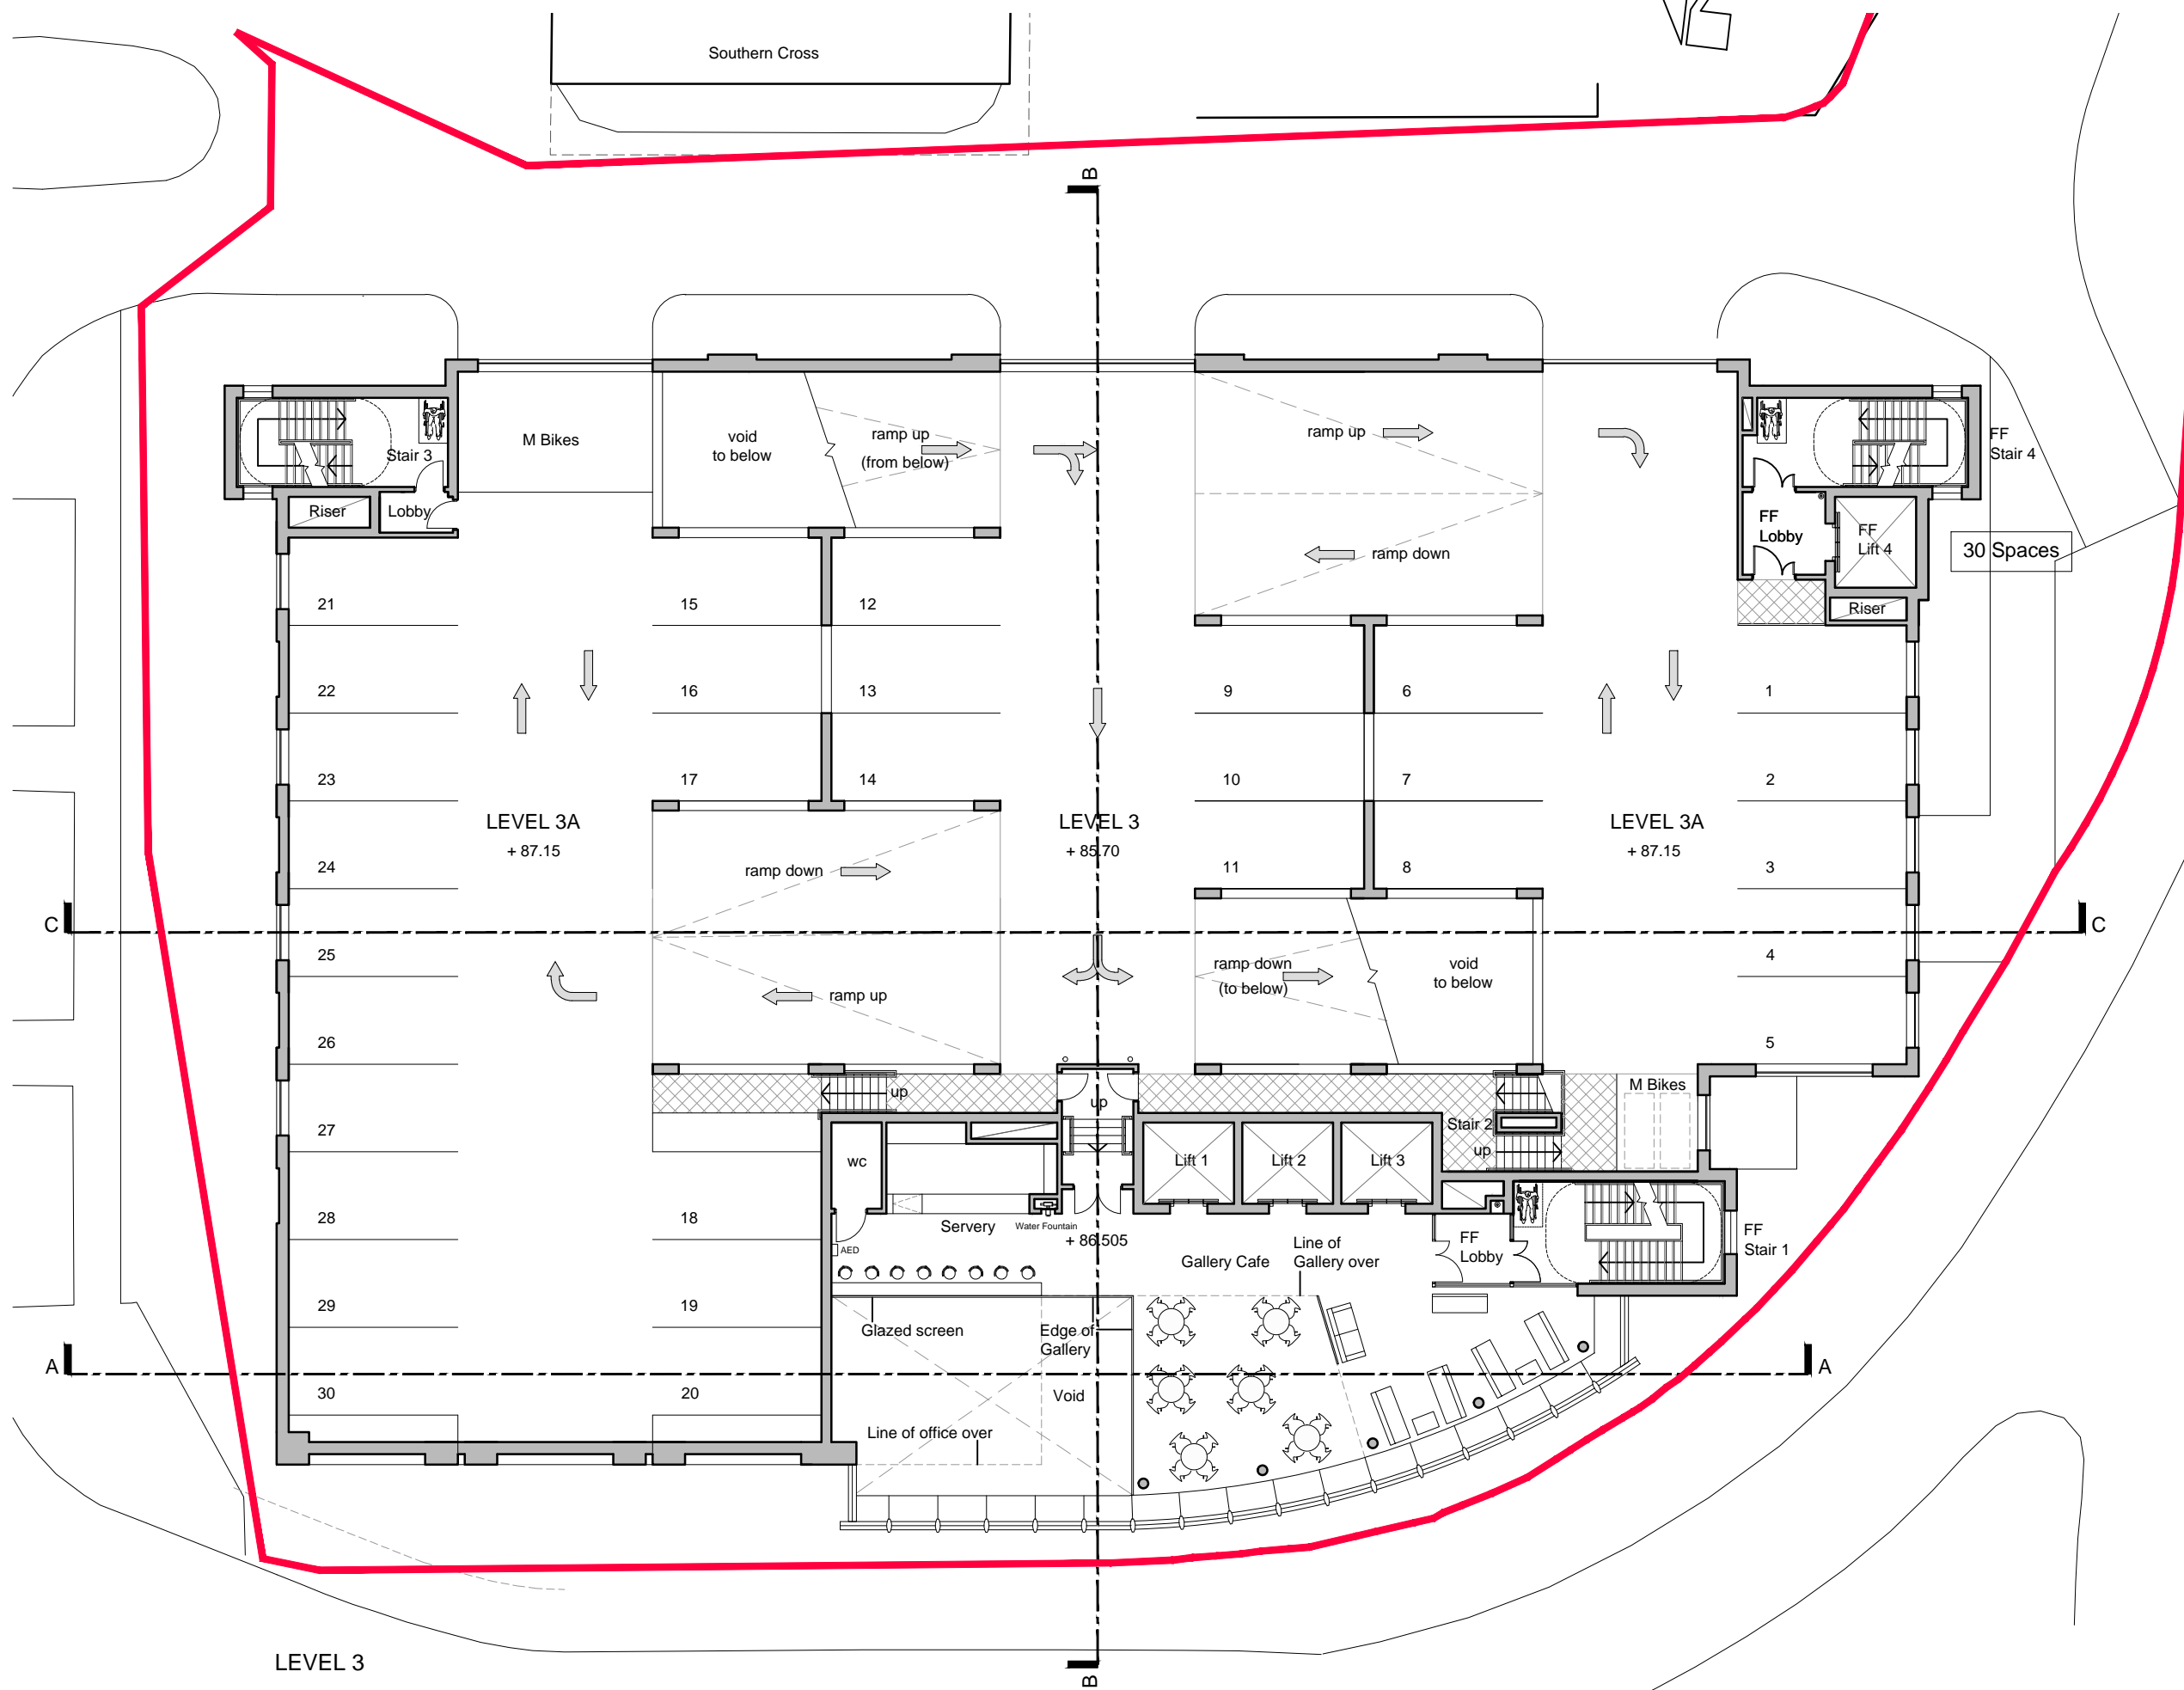

CAR PARKING	
. Level 3	30
. Level 2	28 (included Dis. and Elec.)
. Level 1	29 (included Elec.)
. Level 0	4
91 Spaces	

This drawing has been based on
 AT Land Surveys drawing 20004-S20

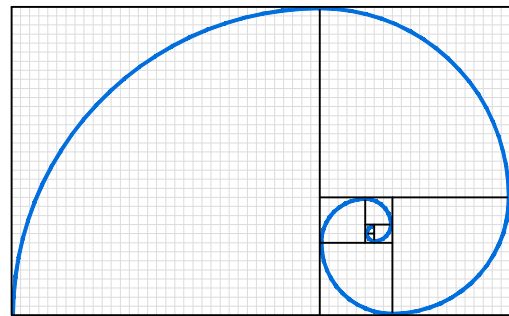


FIBONACCI-ARCHITECTS
 The Barons : 46 Church Street : Reigate : Surrey : RH2 0AJ
 www.fibonacci-architects.co.uk

PROJECT
THE GLASSHOUSE
 BASING VIEW, BASINGSTOKE
 HAMPSHIRE RG21 4HG


DRAWING
LEVELS 3A, 3, 3A
LOWER GALLERY AND CAR PARK

DRAWN	GS	DRG No	REVISION
CKD	CJL	6311 P 04	A
DATE	March 2020		
SCALE	1:200 @ A3		

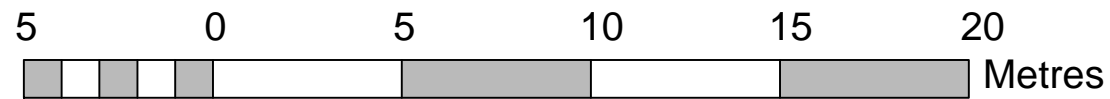


NOTES
 1 COPYRIGHT The contents of this drawing may not be reproduced in whole or in part without the written permission of Fibonacci-Architects Limited

REVISION			
REV	DESCRIPTION	DATE	BY
A	General Update	10.05.2021	DMM

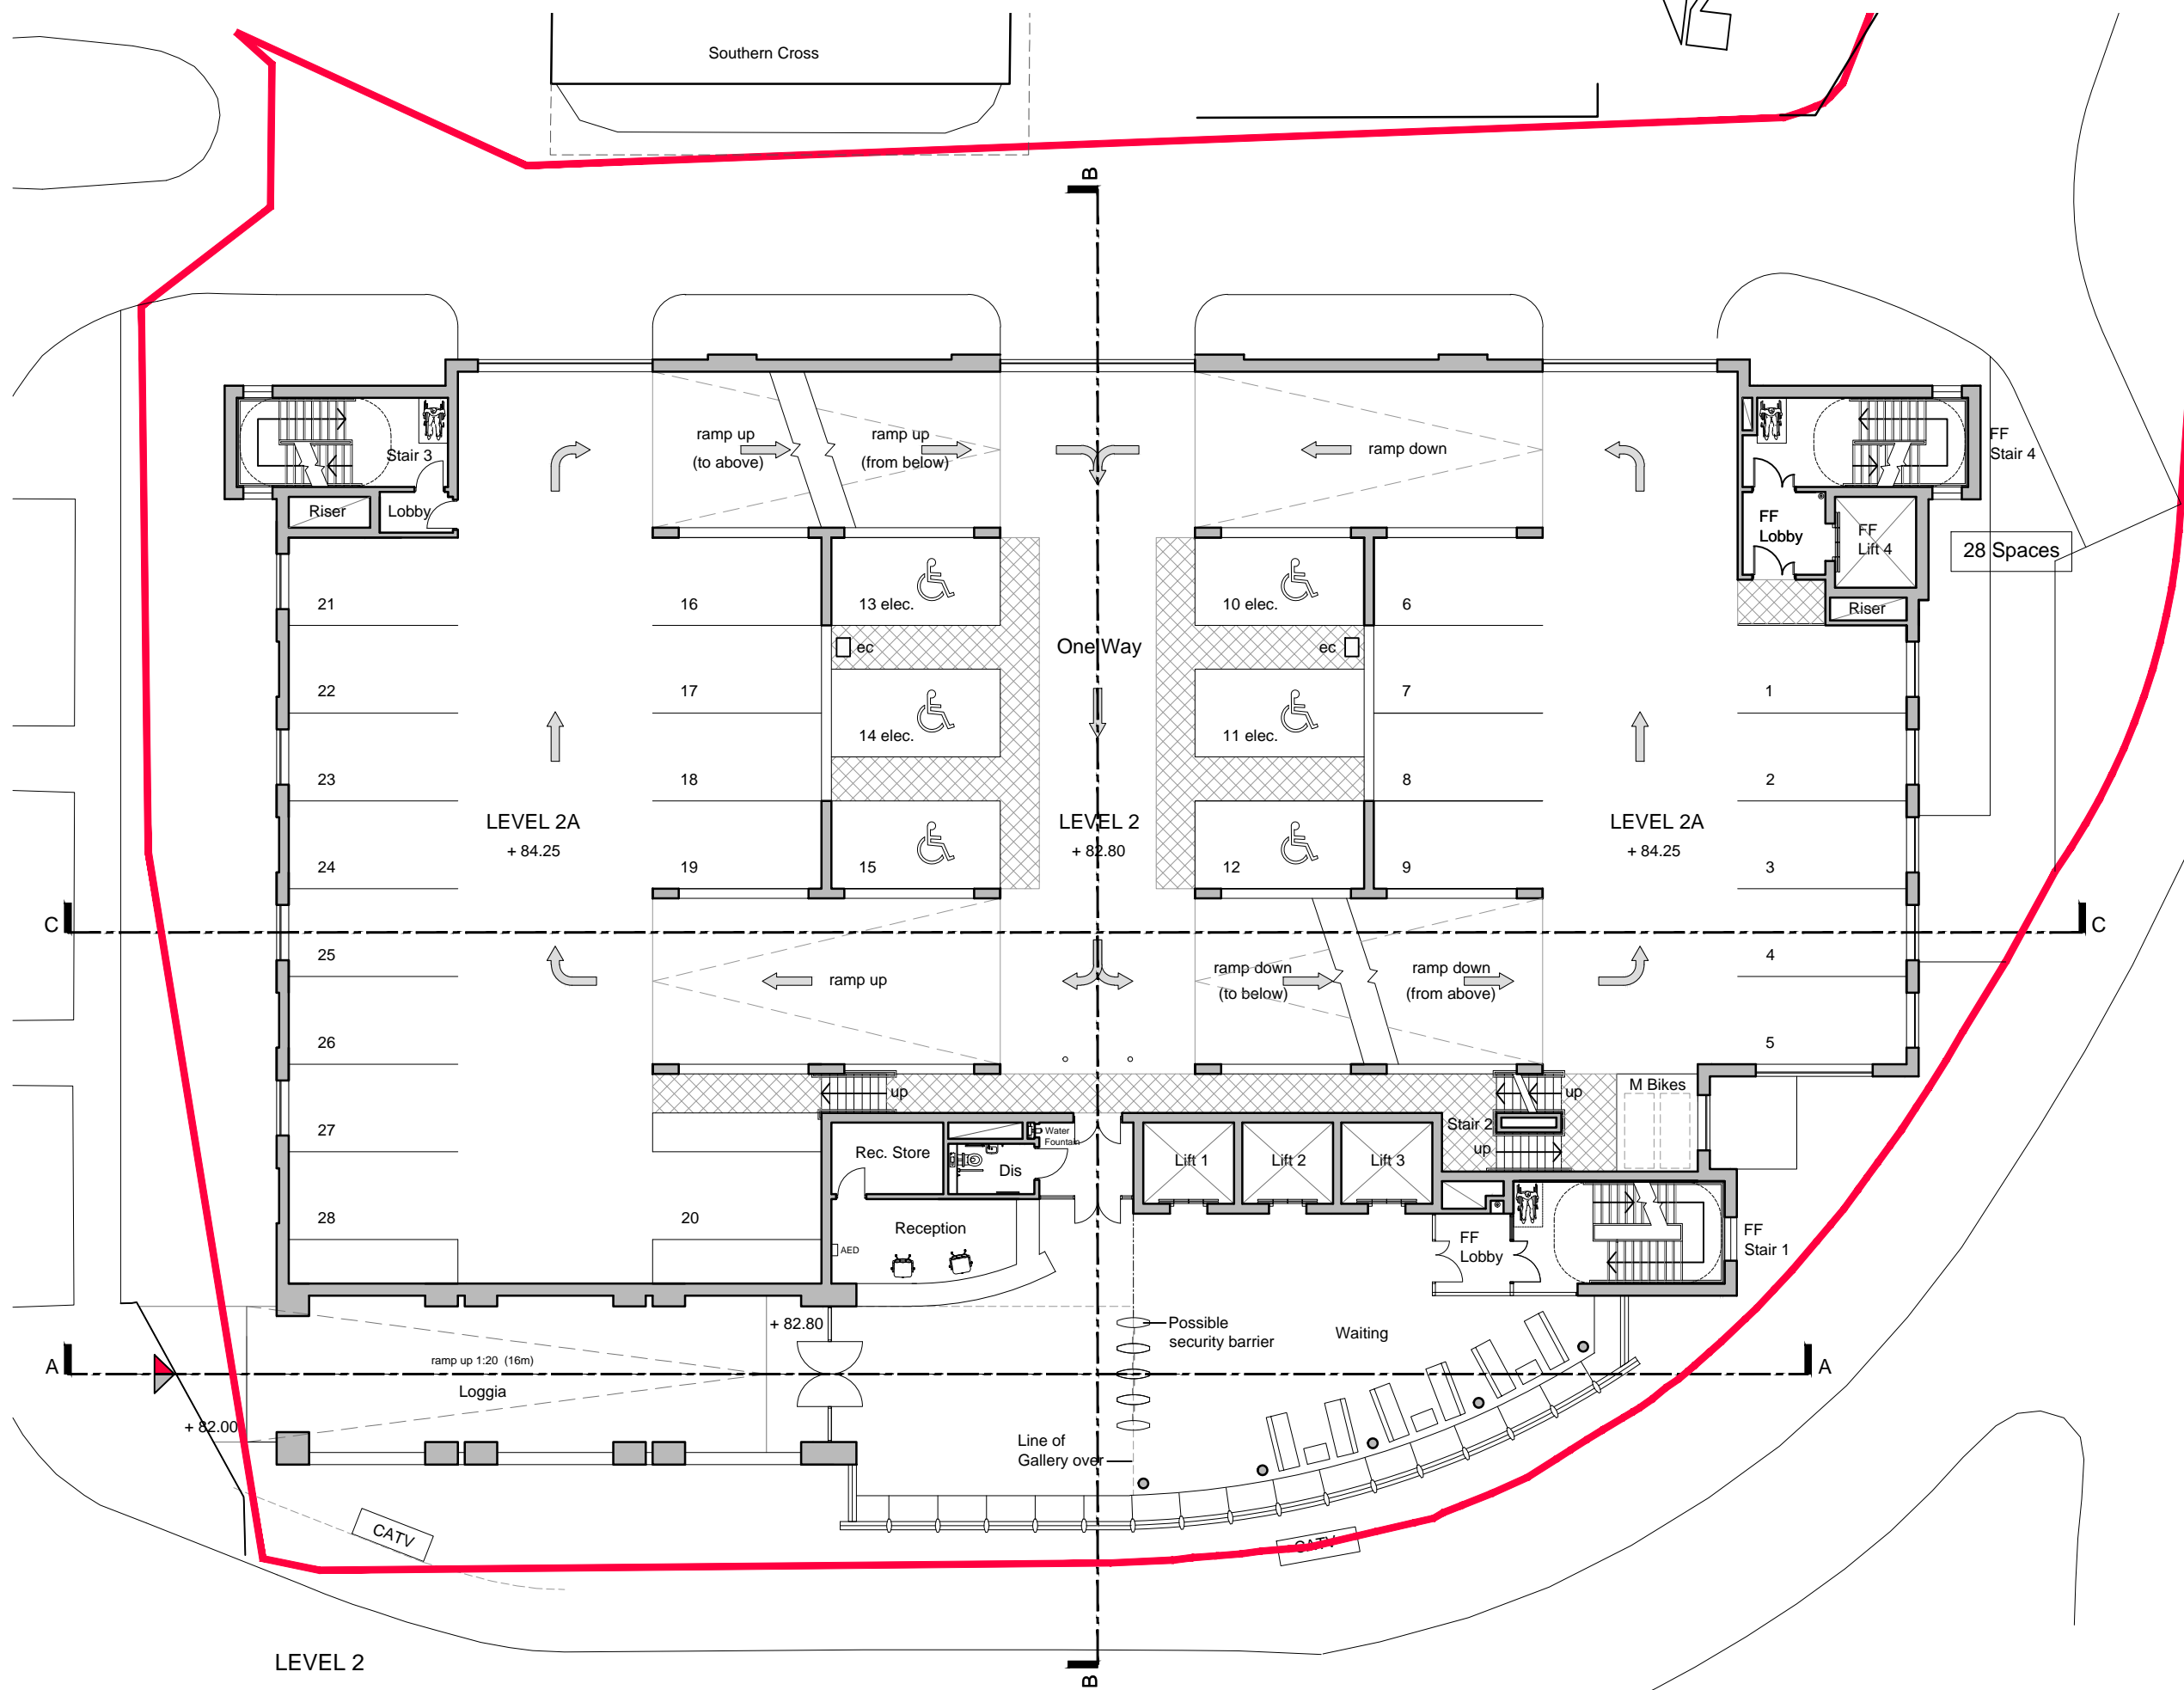

CAR PARKING	
. Level 3	30
. Level 2	28 (included Dis. and Elec.)
. Level 1	29 (included Elec.)
. Level 0	4
91 Spaces	

This drawing has been based on
 AT Land Surveys drawing 20004-S20

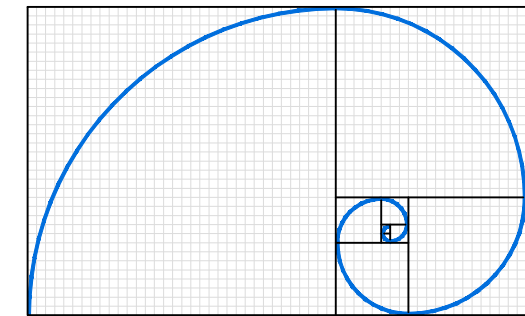


FIBONACCI-ARCHITECTS
 The Barons : 46 Church Street : Reigate : Surrey : RH2 0AJ
 www.fibonacci-architects.co.uk

PROJECT
 THE GLASSHOUSE
 BASING VIEW, BASINGSTOKE
 HAMPSHIRE RG21 4HG


DRAWING
 LEVELS 2a, 2, 2a
 ENTRANCE & CARPARK

DRAWN	GS	DRG No	REVISION
CKD	CJL		
DATE	March 2020	6311 P 03	A
SCALE	1:200 @ A3		

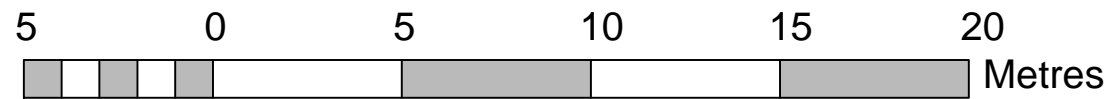


NOTES
 1 COPYRIGHT. The contents of this drawing may not be reproduced in whole or in part without the written permission of Fibonacci-Architects Limited

REVISION	REV DESCRIPTION	DATE	BY	CKD
A	General Update	10.05.2021	DMM	CJL

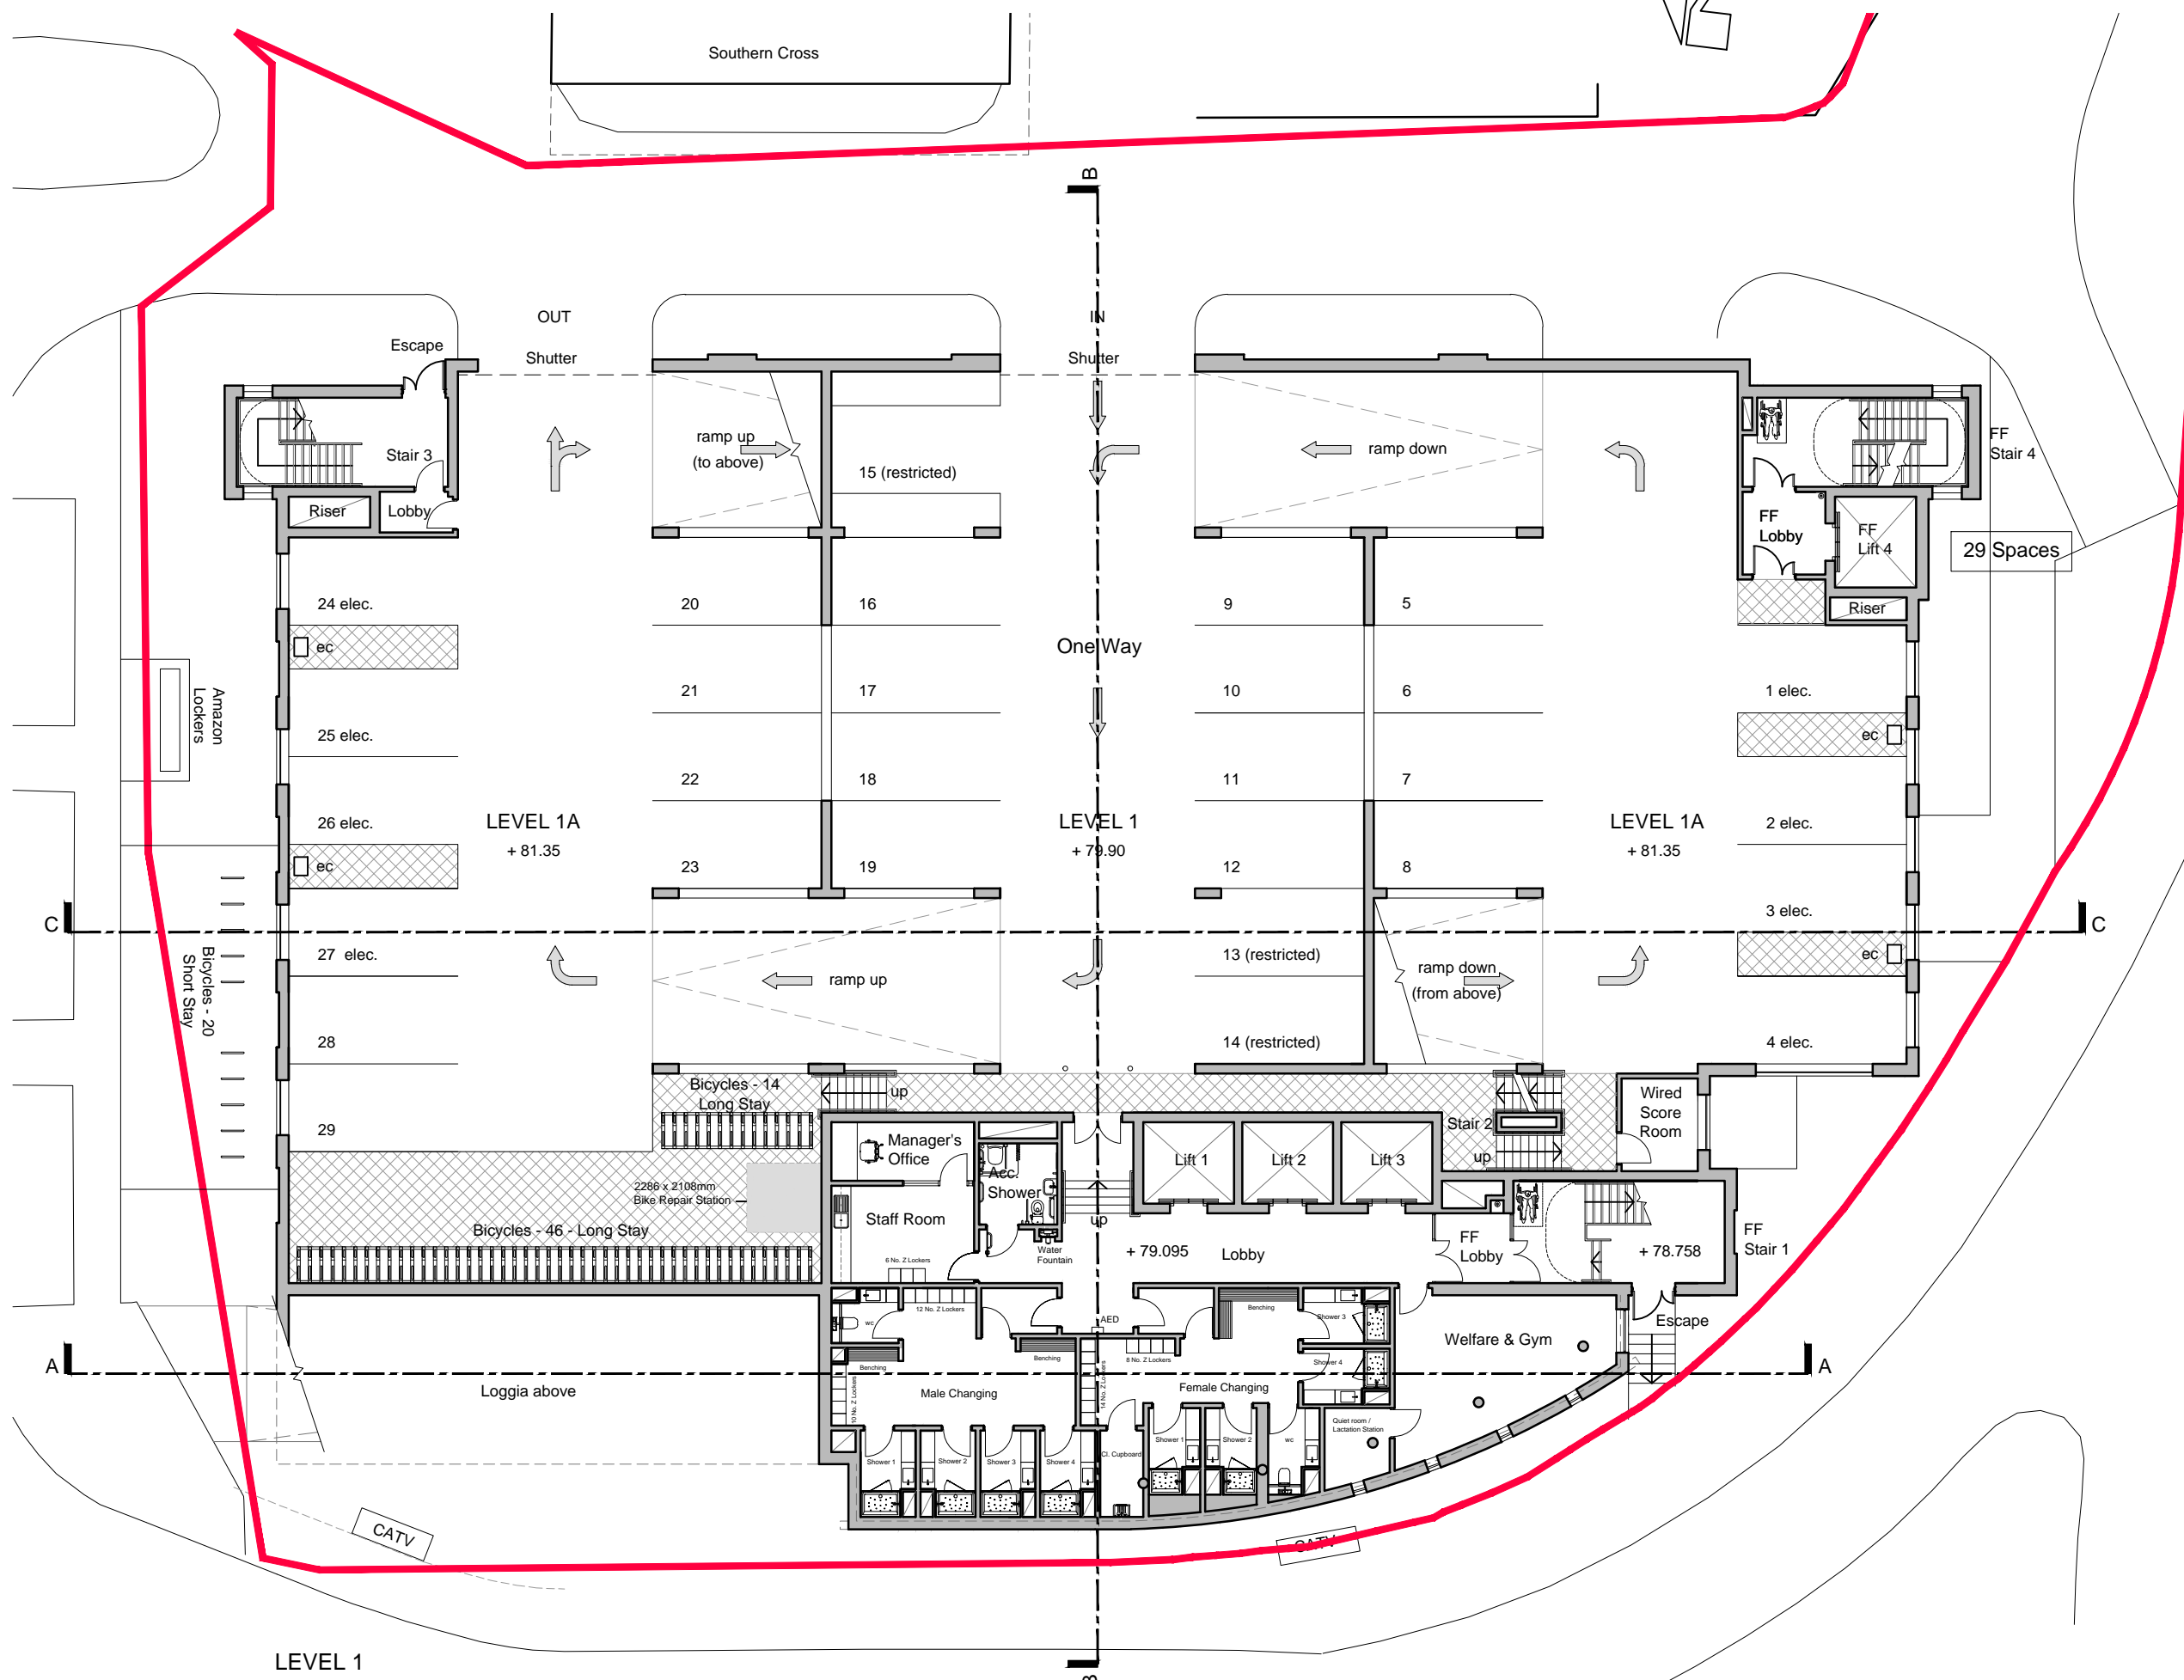

CAR PARKING	
. Level 3	30
. Level 2	28 (included Dis. and Elec.)
. Level 1	29 (included Elec.)
. Level 0	4
91 Spaces	

This drawing has been based on
 AT Land Surveys drawing 20004-S20


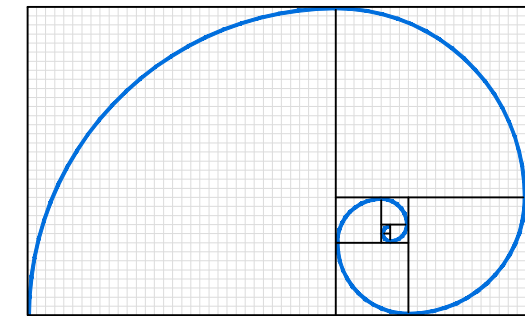


FIBONACCI-ARCHITECTS
 The Barons : 46 Church Street : Reigate : Surrey : RH2 0AJ
 www.fibonacci-architects.co.uk

PROJECT
THE GLASSHOUSE
 BASING VIEW, BASINGSTOKE
 HAMPSHIRE RG21 4HG

DRAWING
LEVELS 1A, 1, 1A
CAR PARK & CHANGING

DRAWN	GS	DRG No	REVISION
CKD	CJL		
DATE	March 2020	6311 P 02	A
SCALE	1:200 @ A3		

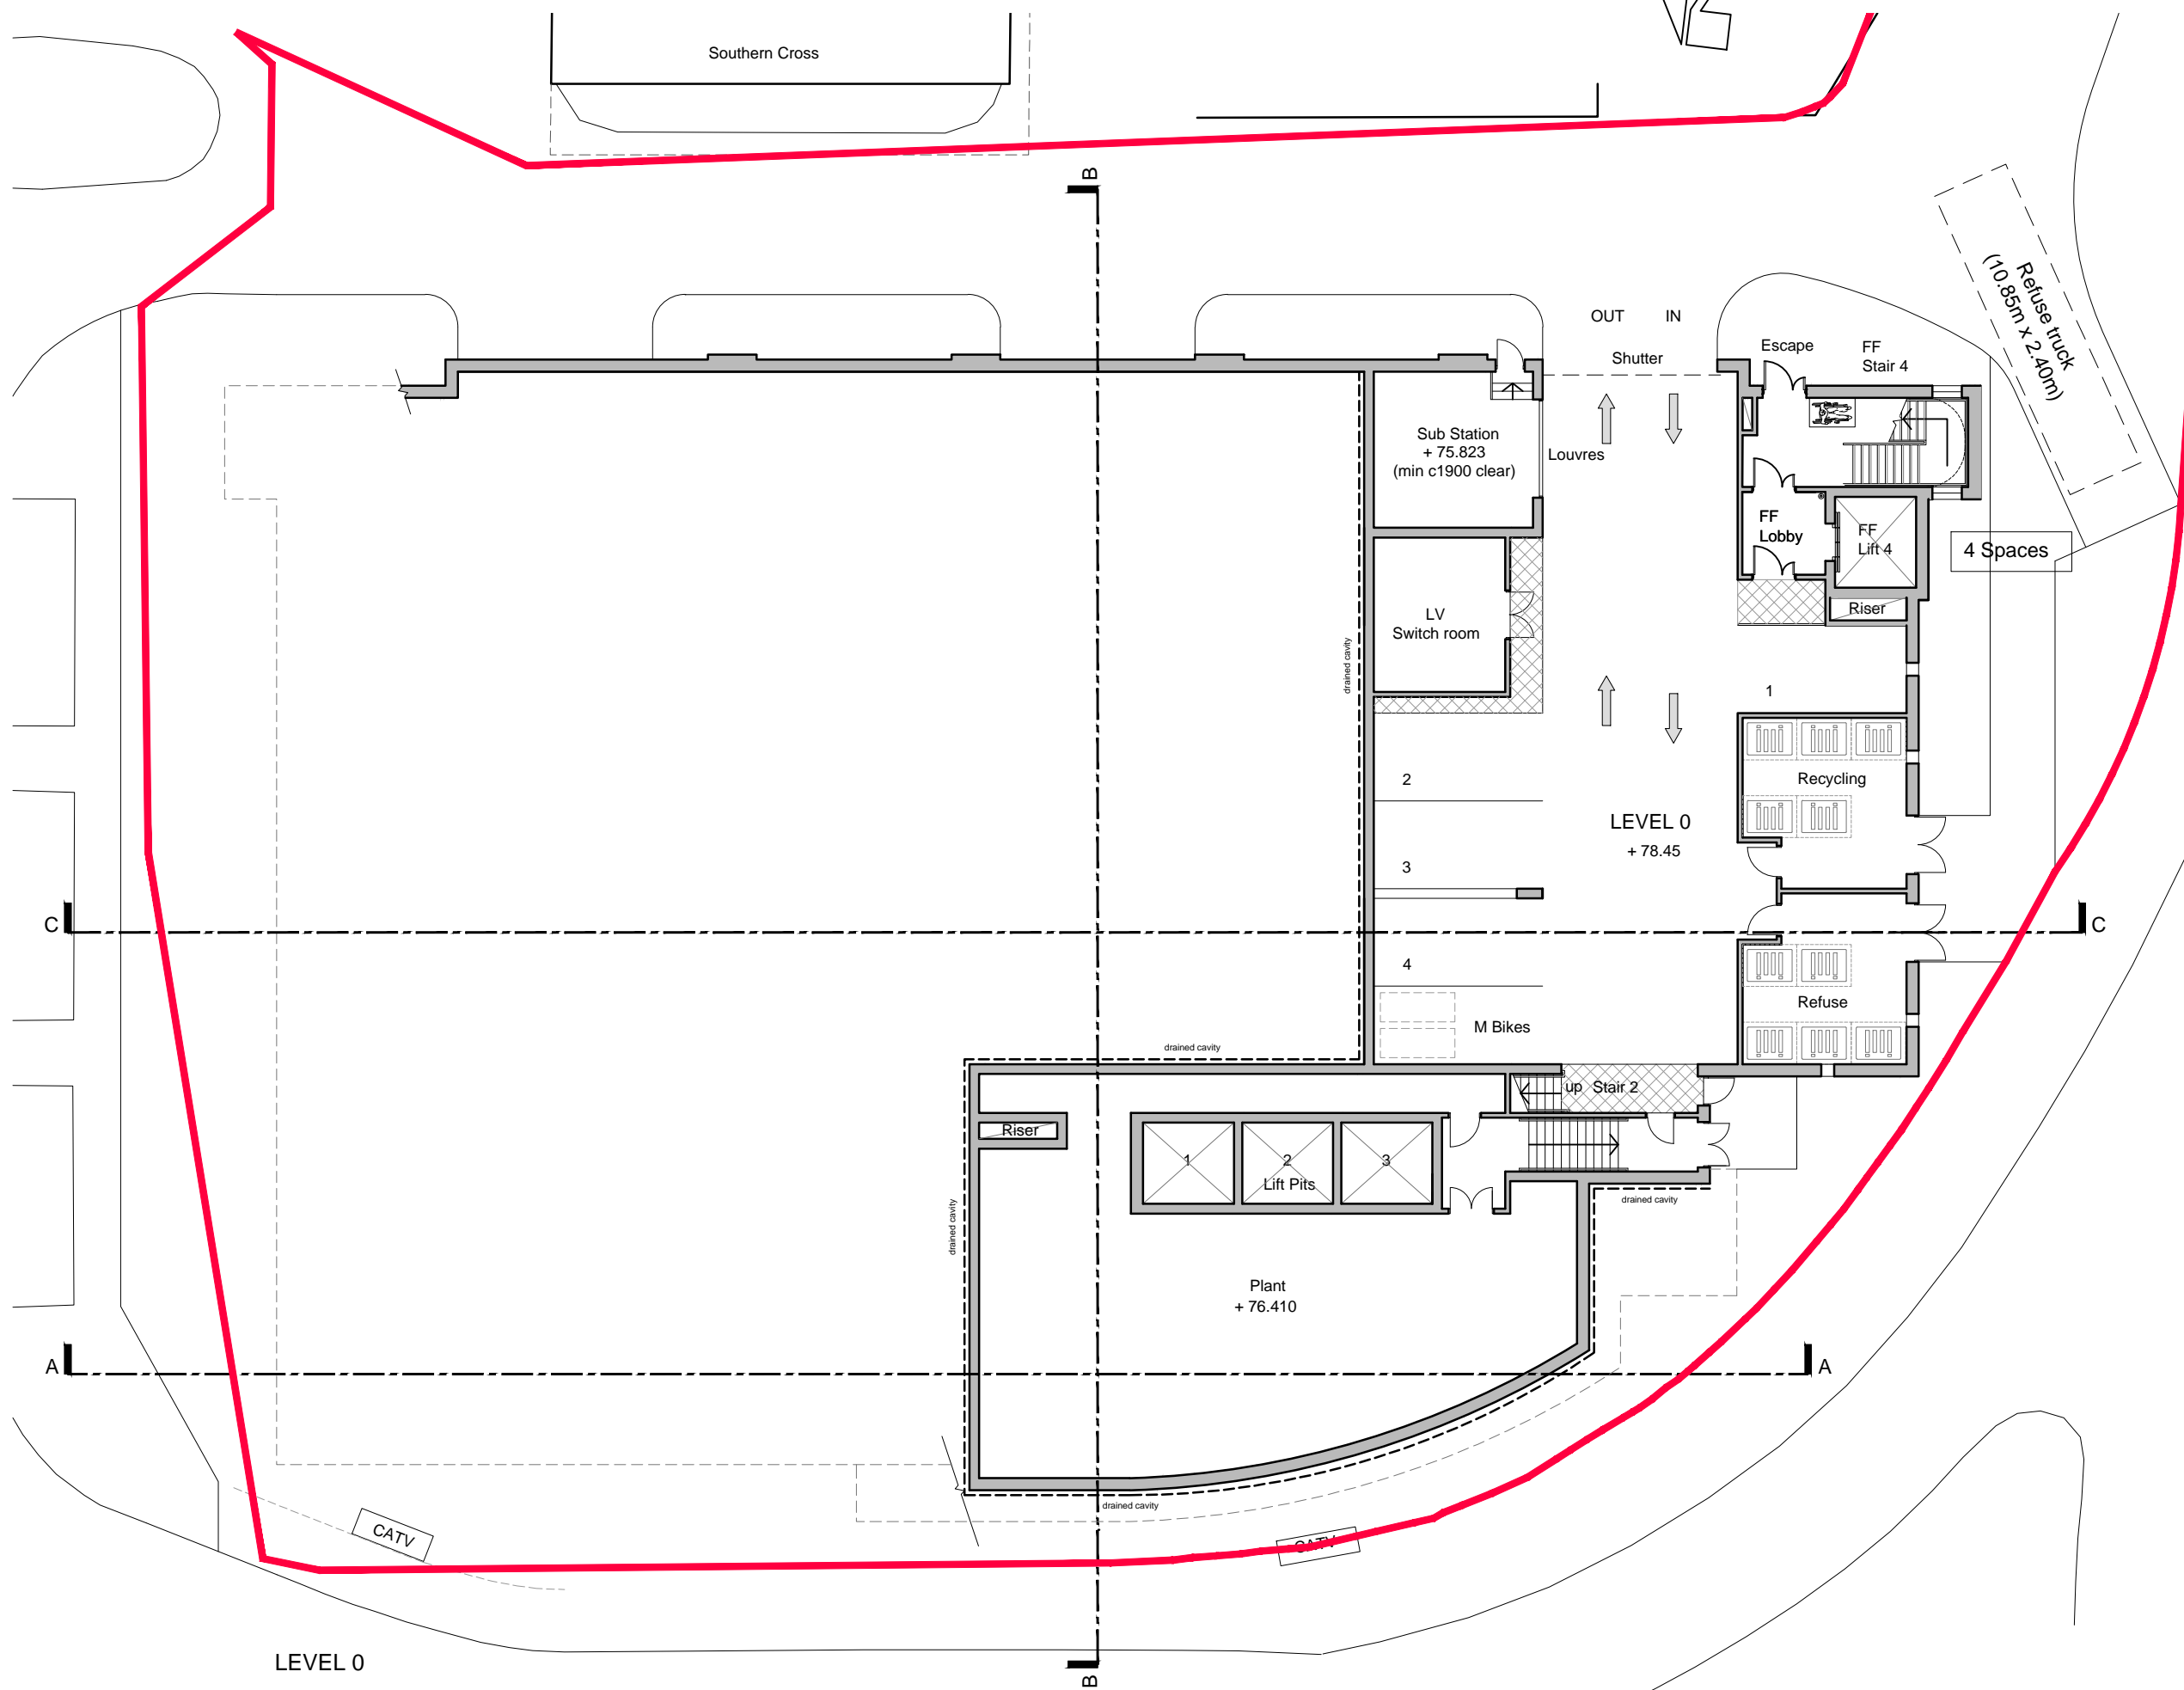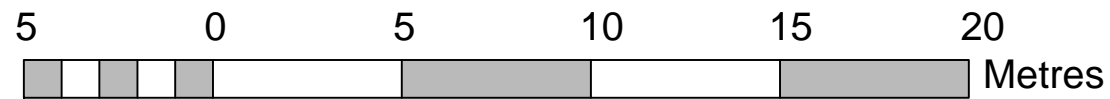

NOTES
 1 COPYRIGHT. The contents of this drawing may not be reproduced in whole or in part without the written permission of Fibonacci-Architects Limited


REVISION

REV	DESCRIPTION	DATE	BY	CKD
A	General Update	10.05.2021	DMM	CJL

CAR PARKING

. Level 3	30
. Level 2	28 (included Dis. and Elec.)
. Level 1	29 (included Elec.)
. Level 0	4
Total	91 Spaces

This drawing has been based on AT Land Surveys drawing 20004-S20

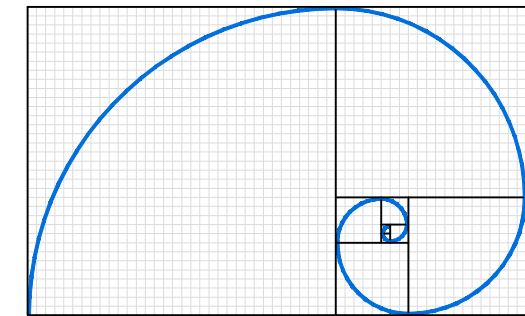

FIBONACCI-ARCHITECTS
 The Barons : 46 Church Street : Reigate : Surrey : RH2 0AJ
 www.fibonacci-architects.co.uk

PROJECT
THE GLASSHOUSE
BASING VIEW, BASINGSTOKE
HAMPSHIRE RG21 4HG

DRAWING
LEVEL 0
CAR PARK

DRAWN	GS	DRG No	REVISION
CKD	CJL	6311 P 01	A
DATE	March 2020		
SCALE	1:200 @ A3		

LEVEL 0